

PROVINCE OF
BRITISH COLUMBIA

Water Rights Branch

DEPARTMENT OF
LANDS AND FORESTS

CONDITIONAL WATER LICENCE

The Corporation of the District
of Goldstream, of R. R. #2, Vernon, B. C.,

is/are hereby authorized to divert and use water as follows:—

- (a) The source (s) of the water-supply is/are Kalamalka or Long Lake.
- (b) The point (s) of diversion is/are located as shown on the attached plan.
- (c) The date from which this licence shall have precedence is 7th March, 1945.
- (d) The purpose for which the water is to be used is waterworks.
- (e) The maximum quantity of water which may be diverted is 127,200 gallons a day,
and such additional quantity
as the Engineer may from time to time determine should be allowed for losses.
- (f) The period of the year during which the water may be used is 1st April to 30th September.
- (g) The land upon which the water is to be used and to which this licence is appurtenant is
the lands within the boundaries of the Corporation of the District of
Goldstream.
- (h) The works authorized to be constructed are pumps and pipe,
and they shall be located approximately as shown on the attached plan.
- (i) The construction of the said works ^{has been} ~~shall be~~ commenced ~~on or before the~~ ~~day~~
~~of~~ , 19~~x~~ , and shall be completed and the water beneficially
used on or before the 31st day of December , 1963 .
- (j) This licence is issued in substitution of Final Water Licence No. 13216, under
change of appurtenancy.

*c 25709 is (in part) supplementary
to this licence*


ENTERED ON
Map No. 8580-48583B
By A-L

A. F. Paget
A. F. Paget,
Comptroller of Water Rights.

VERNON WATER DISTRICT
OSOYOOS DIVISION OF YALE DISTRICT

a

(20 Chains)
Scale: 1320 Feet to 1 Inch

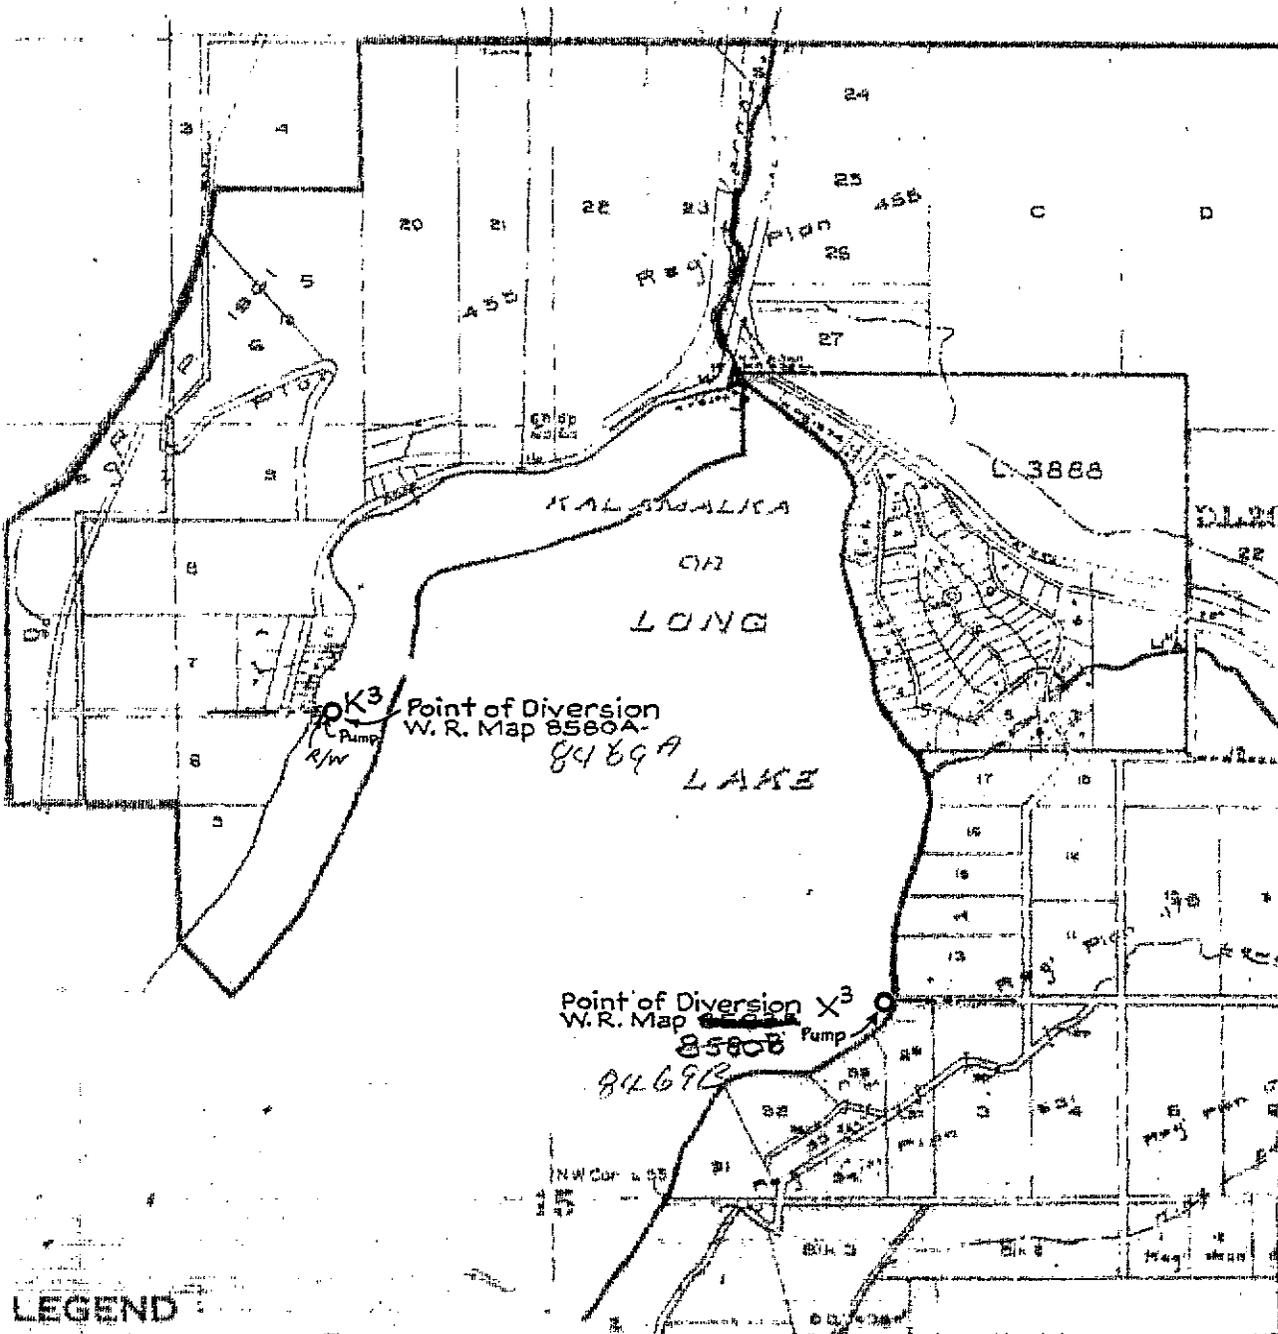

LEGEND

- Point of Diversion 
- Pipe 
- Right-of-Way 

ORANAGAN CENTRE PRECINCT

The boundaries of the Corporation of the District of Coldstream are shown thus: 

[Handwritten signature]

EXHIBIT "A"

Date: 2nd MAY, 1960
C.L.25731 for F.L. 13216
File 0155430
Permit No. 4692

For Right-of-Way see Ref. Map 82 L/SW (D-G)



ORDER UNDER THE WATER SUSTAINABILITY ACT
SECTION 26

File No. 0155430

In the matter of Conditional Water Licence 25731, which authorizes the diversion of water from Kalamalka Lake for waterworks purpose;

having determined that the land upon which the water is to be used and to which said licence is appurtenant has been re-described, and being satisfied that no person's rights will be injuriously affected I hereby amend clauses (b), (g), and (h) of the said licence to read as follows:

- b) The point of diversion is located as shown on the attached amended plan.


- g) The land upon which the water is to be used and to which this licence is appurtenant is all the lands within the boundaries of the Regional District of North Okanagan.

- h) The authorized works are screened intake, pipe and pump which shall be located approximately as shown on the attached amended plan.

Dated at Vernon, B.C. this 15th day of September, 2016

A handwritten signature in black ink, appearing to read "Michael Epp".

Michael Epp
Assistant Water Manager

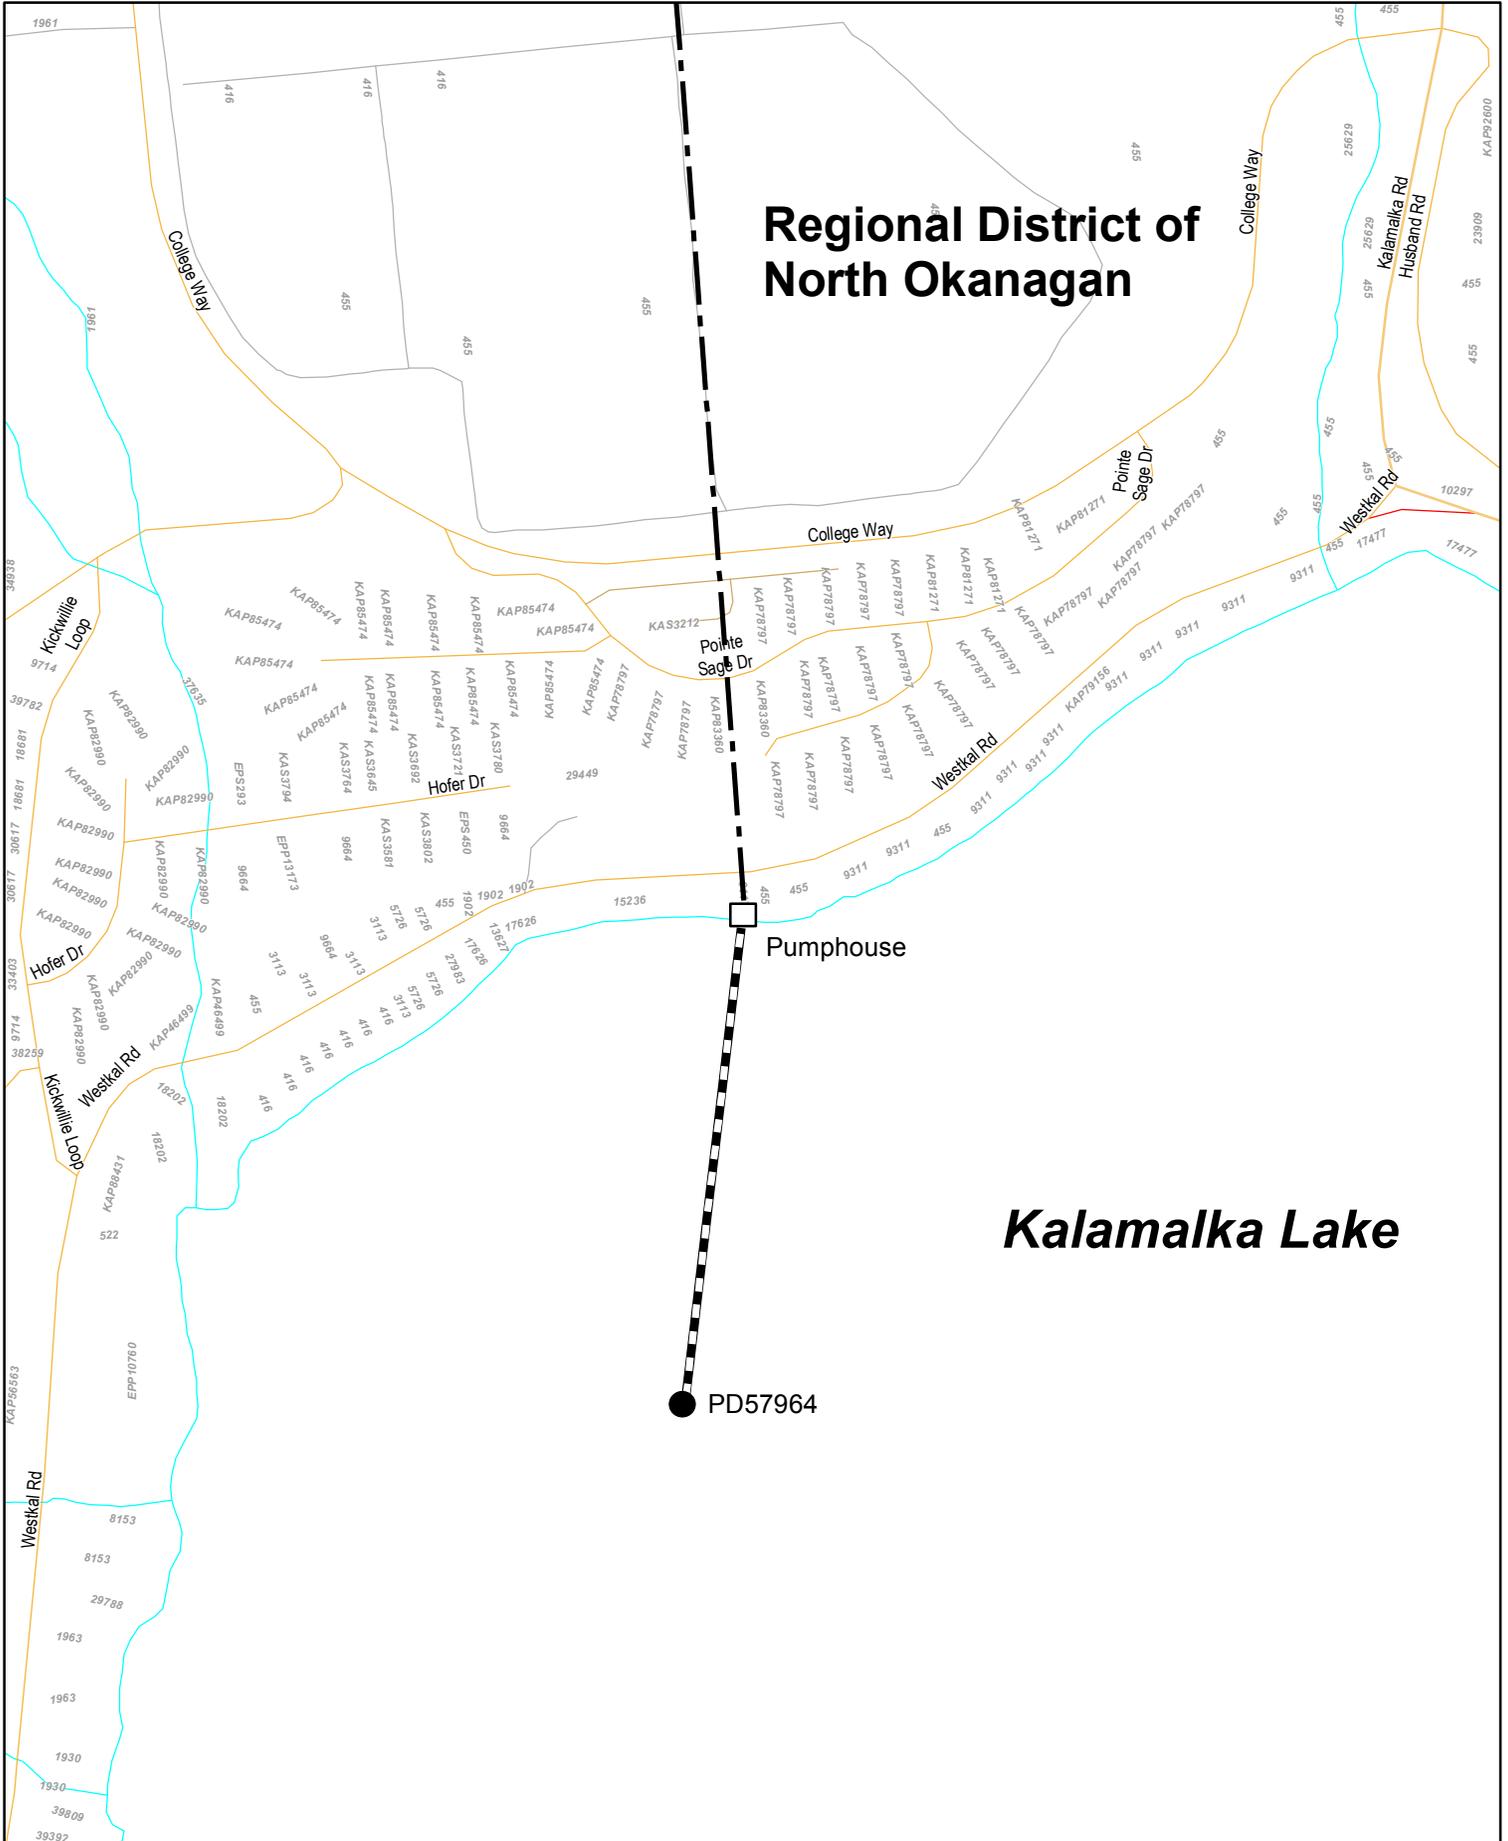

Water District: Vernon

Precinct: Okanagan Centre

Land District: ODYD

Map Number: 82L.024.2.3

Scale: 1:5,000

LEGEND:

- Point of Diversion:** ●
- Pipe:** - - - - -
- Permit Over Crown Land** □

Signature: 

Date: September 15, 2016

Licence: C025731 (amended plan)

File: 0155430

PCL: 28460

The boundaries of this land to which this licence is appurtenant is all the lands within the boundaries of Regional District of North Okanagan.