

THE PROVINCE OF BRITISH COLUMBIA—WATER ACT

CONDITIONAL WATER LICENCE

Arthur M. and A. Beatrice Downie of Box 51, Sorrento, B.C.  
VOE 2W0

is/are hereby authorized to divert and use water as follows:—

- (a) The source(s) of the water-supply is/are Klahanee Brook.
- (b) The point(s) of diversion is/are located as shown on the attached plan.
- (c) The date from which this licence shall have precedence is 14th May, 1973.
- (d) The purpose for which the water is to be used is irrigation.
- (e) The maximum quantity of water which may be diverted is 8 acre feet per annum,  
and such additional quantity  
as the Engineer may from time to time determine should be allowed for losses.
- (f) The period of the year during which the water may be used is 1st April to 30th  
September.
- (g) The land upon which the water is to be used and to which this licence is appurtenant is  
Lot A of Section 19, Township 22, Range 11, West of the 6th  
Meridian, Plan 17648, of which 4 acres may be irrigated.
- (h) The works authorized to be constructed are diversion structure and pipe,  
which shall be located approximately as shown on the attached plan.
- (i) The construction of the said works has been completed and the water shall be  
beneficially used on or before the 31st day of December, 1979.


  
H. D. DeBeck,  
Comptroller of Water Rights.

File No. 0316921 Date issued: 4th July, 1978 Conditional Licence No. 50384

ENTERED ON
Map No. _____
By _____

KAMLOOPS WATER DISTRICT  
KAMLOOPS DIVISION OF YALE DISTRICT

Scale: 500 feet to 1 inch

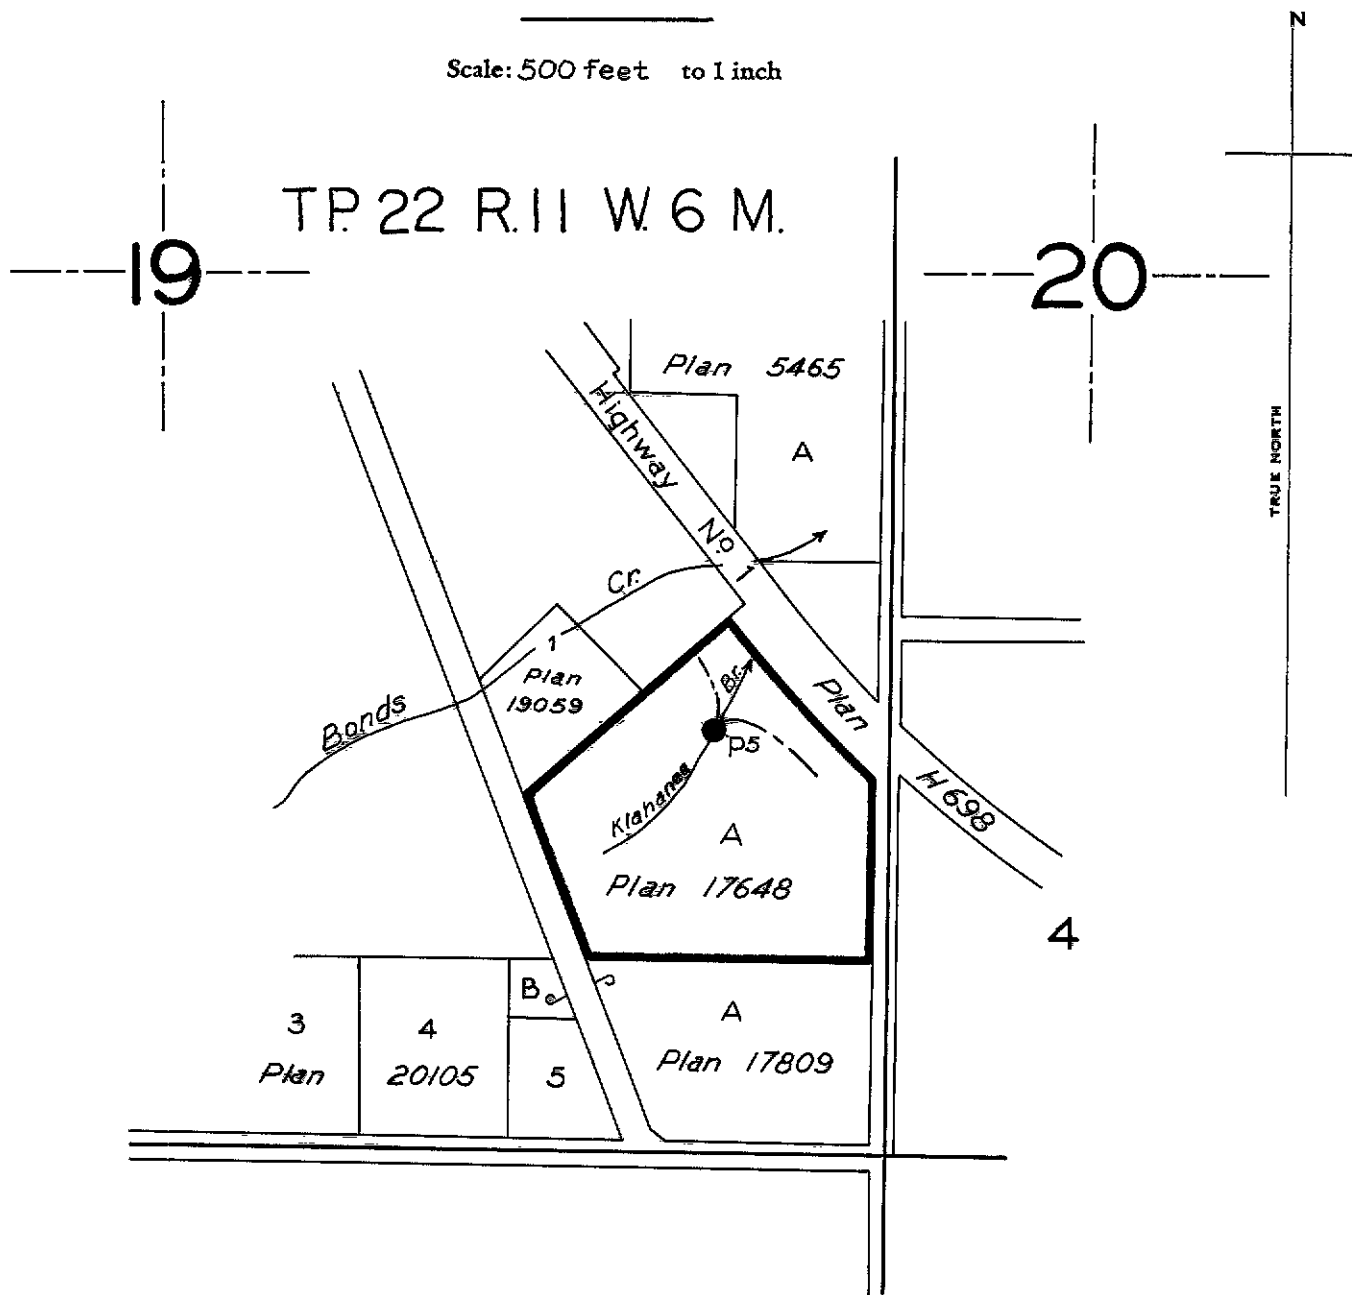

**LEGEND**

Point of Diversion ●  
W.R. Map 3711<sup>0</sup>  
Pipe ———

The boundaries of the land to which this licence is appurtenant are shown thus: **—————**

Signature 

Date July 4<sup>th</sup> 1978

CL. 50384  
File 0316921

Ducks Precinct



ORDER UNDER THE WATER ACT  
SECTION 18

File No. 0365254

In the matter of Conditional Water Licence 53824, which authorizes the construction of a diversion structure, pump, pipe and control structure which are located approximately as shown on the licensed plan; and,

Having determined that an amendment to said works is necessary for the continued and ongoing beneficial use of water as authorized under Conditional Water Licence 53824, and being satisfied that no person's rights will be injuriously affected I hereby amend clauses (b), (h), and (i) of the said licence to read as follows:

(b) The points of diversion and storage are located as shown on the attached amended plan.


(h) The works authorized to be constructed are diversion structure, well, pump, pipe and control structure, which shall be located approximately as shown on the attached amended plan.

(i) The construction of the said works shall be completed and the water shall be beneficially used prior to the 31<sup>st</sup> day of December, 2018. Thereafter, the licensee shall continue to make regular beneficial use of the water in the manner authorized herein.

Dated this 13<sup>th</sup> day of March, 2015

A handwritten signature in black ink, appearing to read "Michael J Epp".

Michael J Epp  
Assistant Regional Water Manager

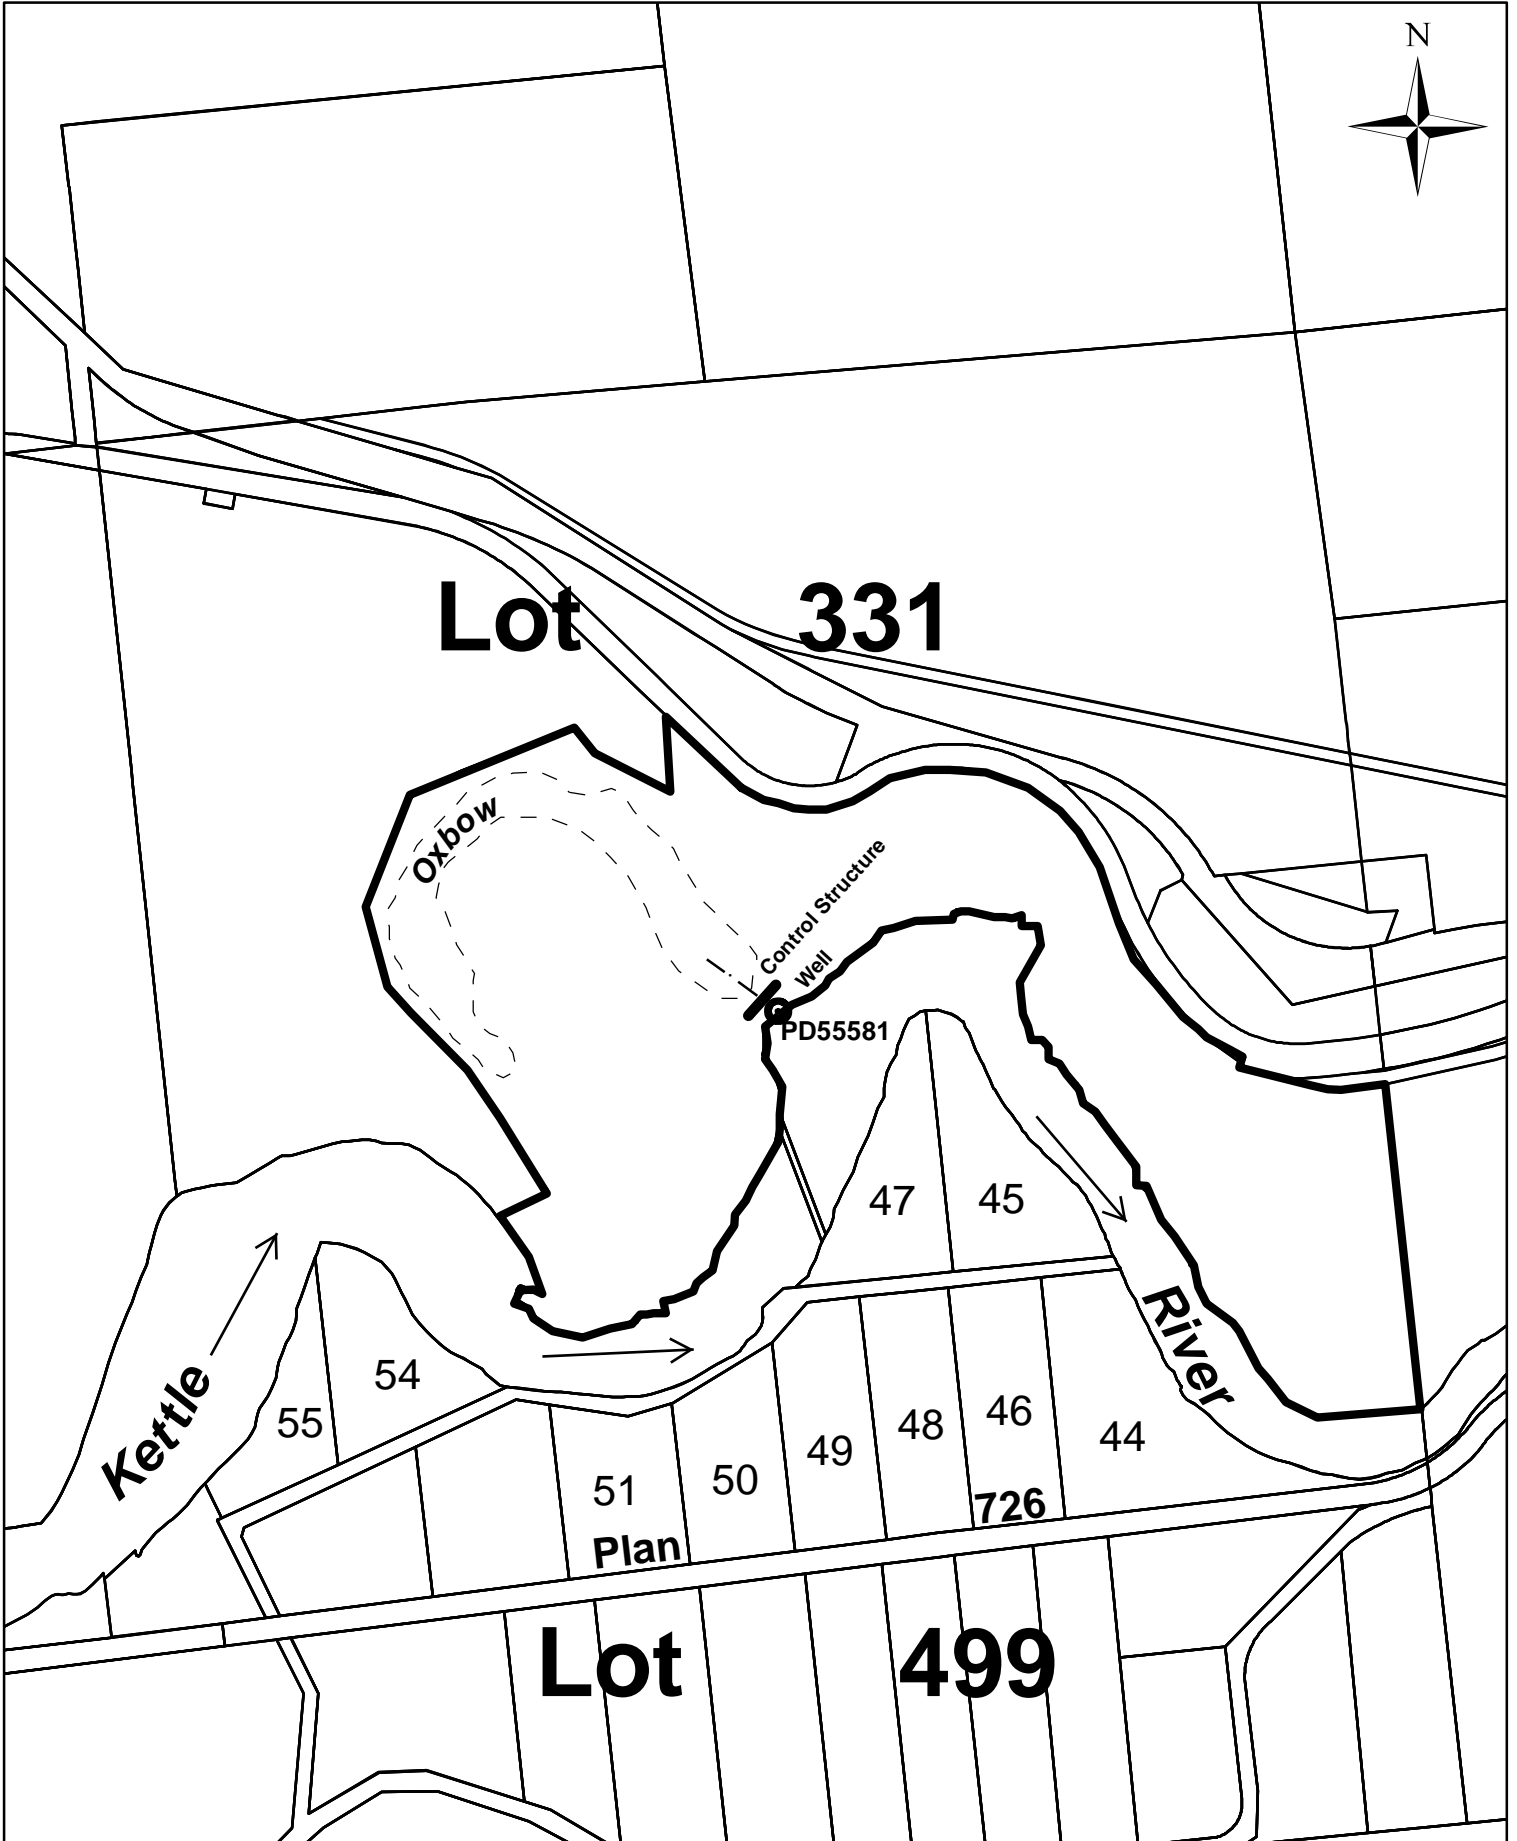

WATER DISTRICT:

GRAND FORKS

PRECINCT:

GRAND FORKS

LAND DISTRICT:

SDYD

Map Number

82.E.009.1

Scale:

1:10,000

Signature:

*Michael Gill*

Date:

March 13, 2015

Conditional Licence 53824

File 0365254

LEGEND:

Point of Diversion:



Pipe:

