


THE PROVINCE OF BRITISH COLUMBIA—WATER ACT

CONDITIONAL WATER LICENCE

Leafar Lands Ltd. of Box 486, Kamloops, British Columbia V2C 5L2

is hereby authorized to divert and use water as follows:

- (a) The source of the water-supply is Shuswap Lake.
- (b) The point of diversion is located as shown on the attached plan.
- (c) The date from which this licence shall have precedence is 14th December, 1984.
- (d) The purpose for which this licence is issued is domestic.
- (e) The maximum quantity of water which may be diverted is 500 gallons a day.
- (f) The period of the year during which the water may be used is the whole year.
- (g) The land upon which the water is to be used and to which this licence is appurtenant is Lot A, Fractional South East 1/4, Section 23, Township 23, Range 9, West of the 6th Meridian, Kamloops Division of Yale District, Plan 35978.
- (h) The works authorized to be constructed are diversion structure, pipe and pump, which shall be located approximately as shown on the attached plan.
- (i) The construction of the said works shall be completed and the water beneficially used on or before the 31st day of December, 1989.
- (j) This licence authorizes the use of water for domestic purpose in one dwelling located approximately as shown on the attached plan.

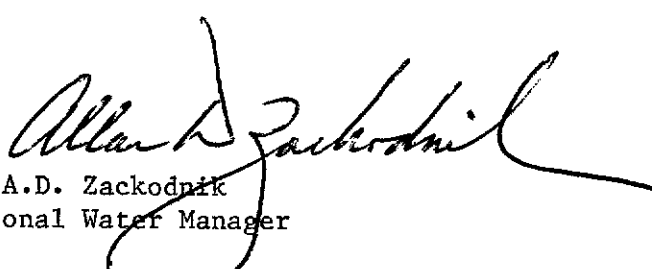
A.D. Zackodnik
Regional Water Manager


File No. 3000704 Date issued:

NOV 7 1986

Conditional Licence 63612



Province of British Columbia

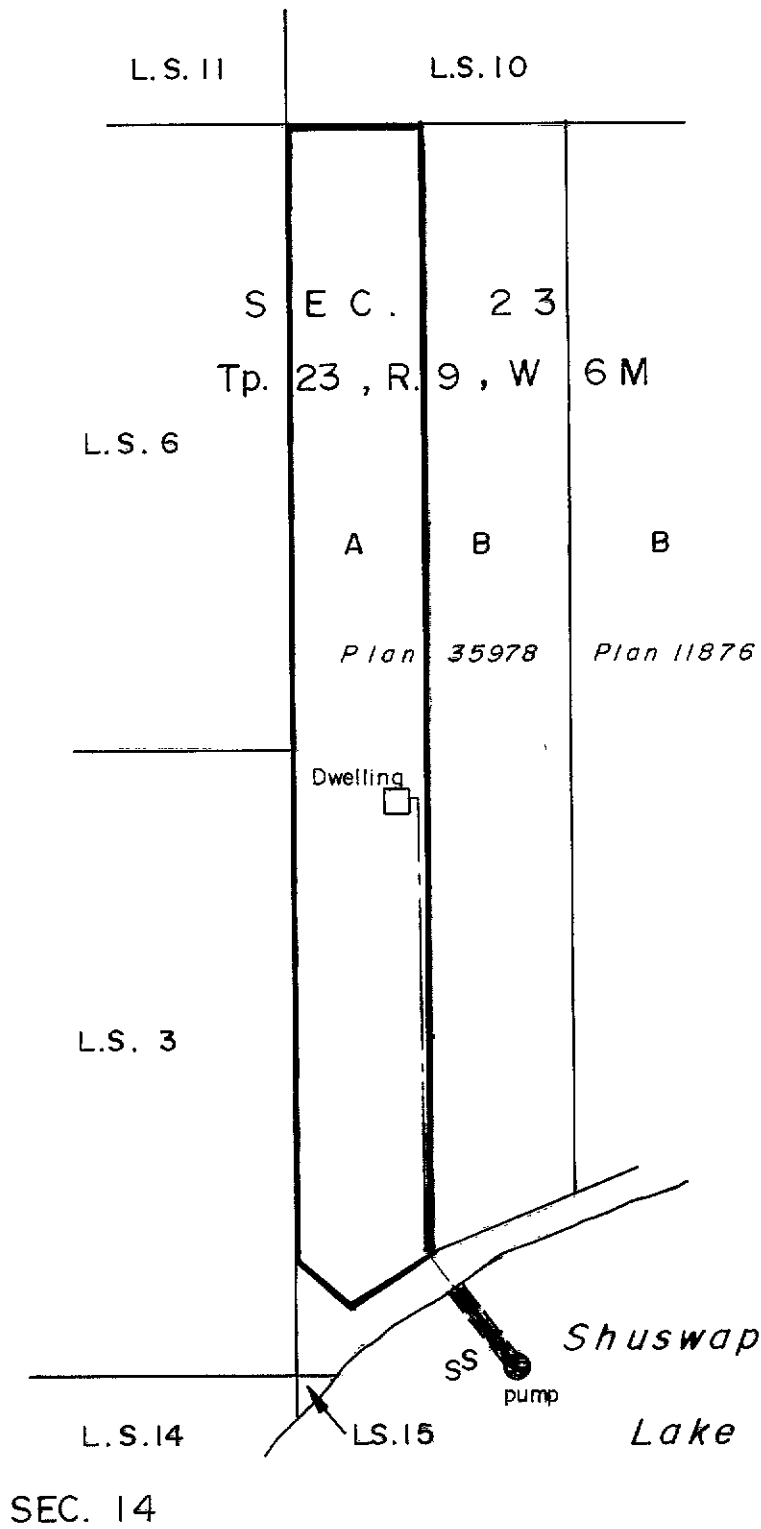

WATER DISTRICT : KAMLOOPS
 PRECINCT : SEYMOUR
 LAND DISTRICT : KAMLOOPS DIVISION OF YALE

Signature: *[Handwritten Signature]*
 Date: NOV 7 1986

LEGEND

Scale : 1:5000
 Point of Diversion : ●
 Map Number : WR 3843 C
 Pipe : ————
 Permit over Crown Land: ~~—————~~

C.L. 63612
 File 3000704
 P.C.L. 15610

The boundaries of the land to which this licence is appurtenant are shown thus: —————



ORDER UNDER THE WATER ACT
SECTION 18

File No. 3000704

In the matter of Conditional Water Licence C063612, which authorizes the diversion of water from Shuswap Lake for domestic purposes within Lot A Southeast ¼ of Section 23 Township 23 Range 9 West of the 6th Meridian Kamloops Division Yale District, Plan 35978 and,

having determined that the land upon which the water is to be used and to which said licence is appurtenant has been re-described, and being satisfied that no person's rights will be injuriously affected I hereby amend clause (g) of the said licence to read as follows:

(g) The land upon which the water is to be used and to which this licence is appurtenant is LOT A SECTION 23 TOWNSHIP 23 RANGE 9 WEST OF THE 6TH MERIDIAN KAMLOOPS DIVISION YALE DISTRICT PLAN 35978.

Dated at Vernon, B.C. this 11th day of January, 2015

A handwritten signature in black ink, appearing to read "Kimm Magill-Hofmann". The signature is fluid and cursive, with a long horizontal stroke extending to the right.

Kimm Magill-Hofmann, RPF
Assistant Regional Water Manager