


## THE PROVINCE OF BRITISH COLUMBIA—WATER ACT

## CONDITIONAL WATER LICENCE

Martin and Doris Seifert of #68 Glacier Drive S.W., Calgary, Alberta, T3E 5A1

are hereby authorized to divert and use water as follows:


- (a) The source of the water-supply is Alexander Brook.
- (b) The point of diversion is located as shown on the attached plan.
- (c) The date from which this licence shall have precedence is 25th March 1968.
- (d) The purpose for which this licence is issued is domestic.
- (e) The maximum quantity of water which may be diverted is 1000 gallons a day.
- (f) The period of the year during which the water may be used is the whole year.
- (g) The land upon which the water is to be used and to which this licence is appurtenant is Fractional Northwest 1/4, Section 26, Township 34, Osoyoos Division of Yale District, Plan B1273 except Plans 5283, 19490, 21196 and 29121.
- (h) The works authorized to be constructed are sump, trough and pipe, which shall be located approximately as shown on the attached plan.
- (i) The construction of the said works shall be completed and the water shall be beneficially used on or before the 31st day of December, 1992.

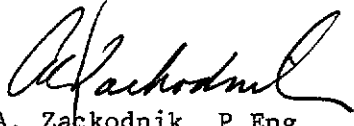  
A. Zackodnik, P.Eng.  
Regional Water Manager  
Southern Interior Region



Province of British Columbia

TP. 18 R. 10 W. 6 M.

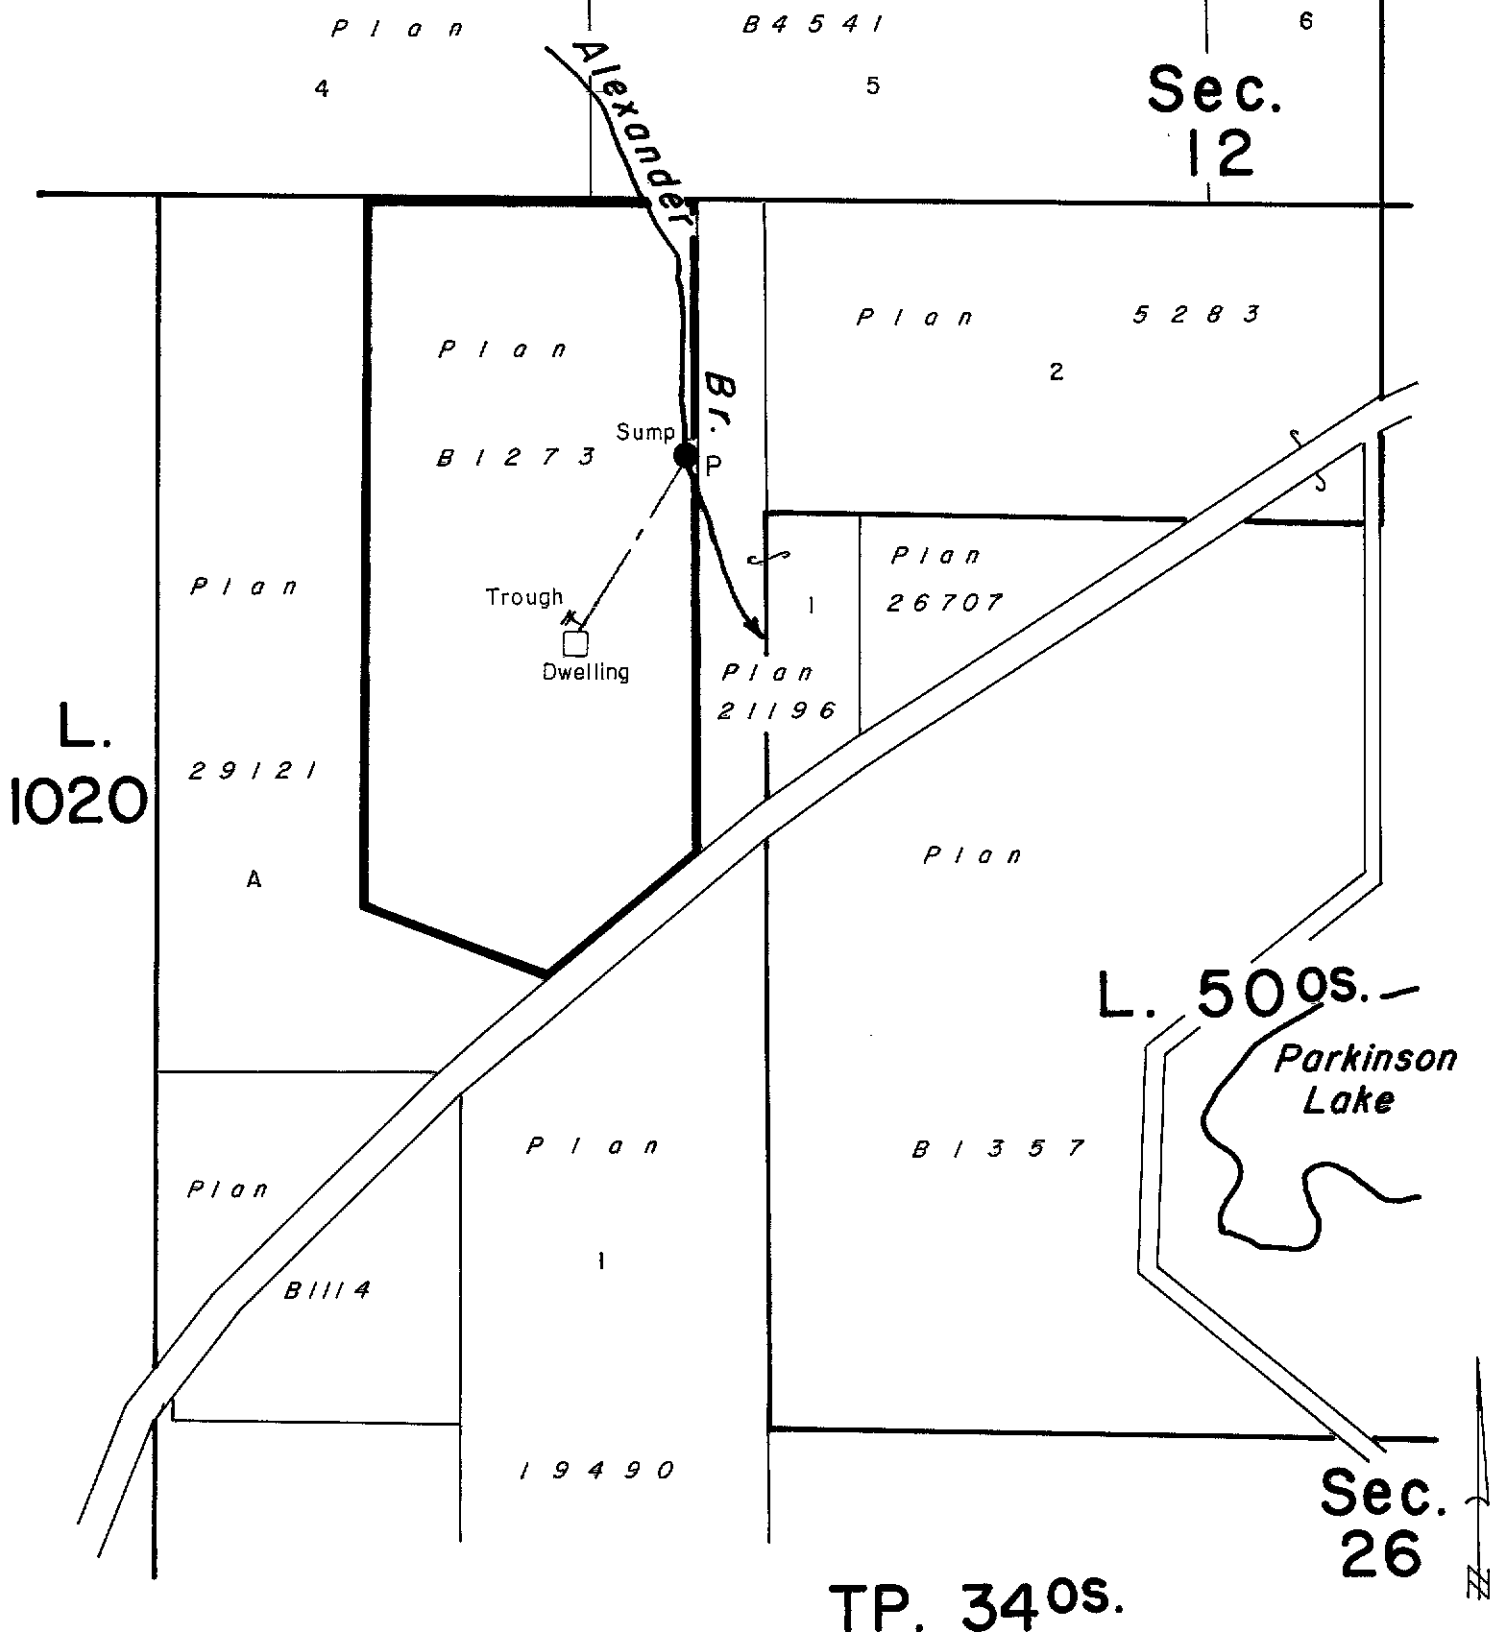

WATER DISTRICT : VERNON  
 PRECINCT : VERNON  
 LAND DISTRICT : KAMLOOPS DIVISION OF YALE

Signature *Albert Schodnik*  
 Date MAR 26 1990

**LEGEND**  
 Scale : 1 : 5000  
 Point of Diversion : ●  
 Map Number : WR 82 · L · 054 · 2 · 1  
 Pipe : — — — — —

C.L. 70187  
 File 8001084

The boundaries of the land to which this licence is appurtenant are shown thus: **—————**



ORDER UNDER THE WATER ACT  
SECTION 18

File No. 8001084

In the matter of Conditional Water Licence C070187, which authorizes the diversion of water from Alexander Brook for domestic purposes within NW 1/4 SEC 26 TP 34 ODYD PLAN B1273 EXC PLANS 5283, 19490, 21196 & 29121; and,

having determined that the land upon which the water is to be used and to which said licence is appurtenant has been re-described, and being satisfied that no person's rights will be injuriously affected I hereby amend clause (g) of the said licence to read as follows:

(g) THAT PART OF THE FRACTIONAL NORTH WEST 1/4 OF SECTION 26 SHOWN ON PLAN B1273; TOWNSHIP 34 KAMLOOPS (FORMERLY OSOYOOS) DIVISION YALE DISTRICT EXCEPT PLANS 5283, 19490, 21196, 28420 AND 29121.

Dated at Vernon, B.C., this 4<sup>th</sup> day of January, 2015.

A handwritten signature in black ink, appearing to read "Michael Epp".

Michael Epp  
Assistant Regional Water Manager