

WATER LICENCE DISPOSITION RECORD

File #: 1000144 Water Licence #: C104834

Stream Name: Baikle Creek

Date of Disposition: Mar 12, 2014

☐ Recorded as Abandoned

☐ Recorded as Cancelled

☒ Superseded by Licence #/s: C130863 _____

Close File?

☐ Yes

☒ No

Noted by: EB
(Financial Services Branch Representative)

Date: Dec 9, 2014

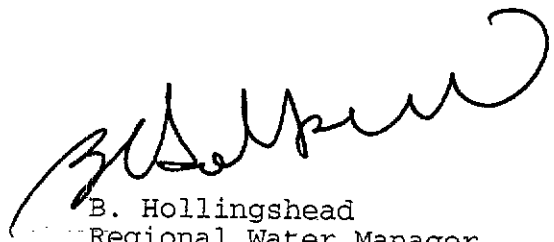
THE PROVINCE OF BRITISH COLUMBIA—WATER ACT

CONDITIONAL WATER LICENCE

Strathcona Park Lodge and Outdoor Education Centre of Box 2160,
Campbell River, B.C. V9W 5C9,

is hereby authorized to divert, and use water as follows:

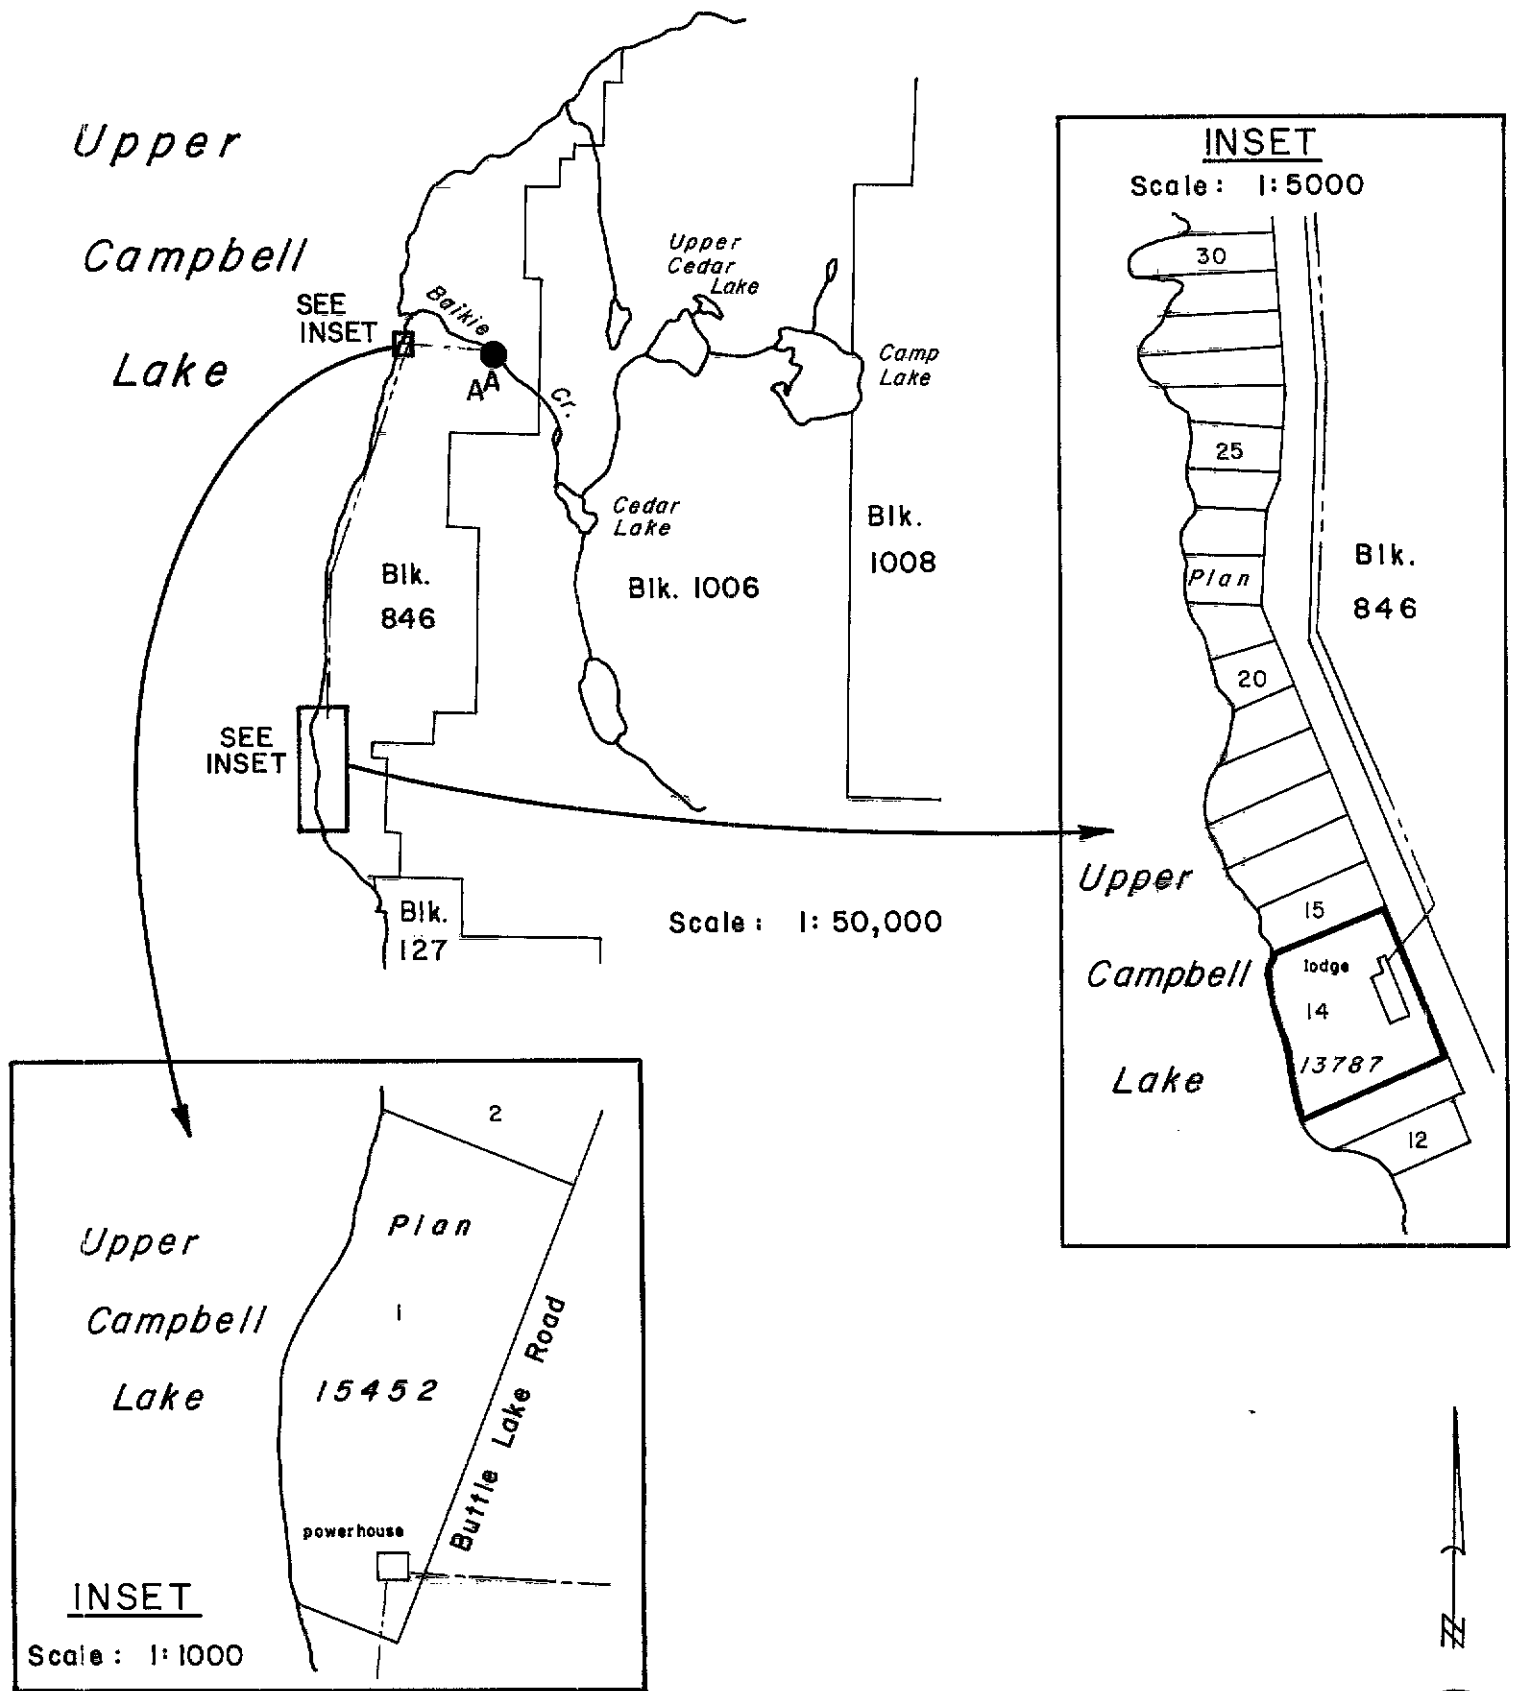
- (a) The source of the water-supply is Baikie Creek.
- (b) The point of diversion is located as shown on the attached plan.
- (c) The date from which this licence shall have precedence is 21st March, 1983.
- (d) The purpose for which the water is to be used is power (commercial).
- (e) The maximum quantity of water which may be diverted is 5.5 cubic feet per second, and such additional quantity as the Engineer may from time to time determine should be allowed for losses.
- (f) The period of the year during which the water may be used is the whole year.
- (g) The land upon which the water is to be used is Lot 1, Block 846, Comox District, Plan 15452, on which a powerhouse is situated, and the licence is appurtenant to Lot 14, Block 846, Comox District, Plan 13787.
- (h) The works authorized to be constructed are diversion structure, 150-kilowatt power plant and transmission line, which shall be located approximately as shown on the attached plan.
- (i) The construction of the said works has been completed and the water is being beneficially used. The licensee shall continue to make a regular, beneficial use of the water in the manner authorized herein.
- (j) The rights granted hereunder are exercisable only during such times as the works authorized under Conditional Water Licence 60677, or any licence issued in substitution thereof, are being maintained and operated to the satisfaction of the Engineer under the Water Act.
- (k) A flow measuring device, acceptable to the Engineer under the Water Act, shall be incorporated into the works at the point of diversion.
- (l) The diversion structure authorized under Clause (h) hereof, shall incorporate outlet control works sufficient to release up to 1 cubic foot of water per second, or a portion thereof (as ordered by the Engineer under the Water Act) to meet the water requirements of downstream licensees.
- (m) This licence is issued in substitution of Conditional Licence 60676.


B. Hollingshead
Regional Water Manager

File: 1000144 Issued: June 9, 1992 Conditional Licence: 104834



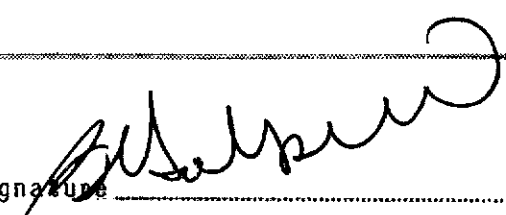
Province of British Columbia



WATER DISTRICT : NANAIMO
PRECINCT : COURTENAY
LAND DISTRICT : COMOX

LEGEND

Scale : as indicated above
Point of Diversion : ●
Map Number : WR 92 F/NW
Pipe : ————
Transmission Line : - - - - -

Signature: 
Date: June 9, 1992

C.L. 104834 for C.L. 60676
File 1000144
For Storage see C.L. 60677

The boundaries of the land to which this licence is appurtenant are shown thus: ————