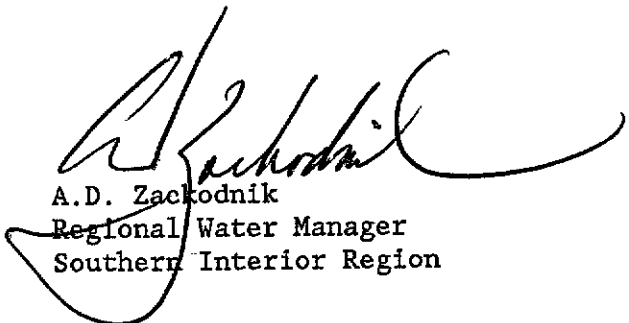


THE PROVINCE OF BRITISH COLUMBIA - WATER ACT
CONDITIONAL WATER LICENCE

Christopher H DYKE of 2239 7th Ave NW Calgary AB T2N 0Z9


is hereby authorized to divert and use water as follows:

- (a) The stream on which the rights are granted is Franks Creek.
- (b) The point of diversion is located as shown on the attached plan.
- (c) The date from which this licence shall have precedence is 15th February, 1993.
- (d) The purpose for which this licence is issued is domestic.
- (e) The maximum quantity of water which may be diverted is 500 gallons a day.
- (f) The period of the year during which the water may be used is the whole year.
- (g) The land upon which the water is to be used and to which this licence is appurtenant is Strata Lot C, Section 7, Township 26, Range 7, W6M, Kamloops Division Yale District, Strata Plan K254.
- (h) The authorized works are diversion structure, sump and pipe, which shall be located approximately as shown on the attached plan.
- (i) The construction of the said works shall be completed and the water beneficially used prior to the 31st December, 1997. Thereafter, the licensee shall continue to make regular beneficial use of water in the manner authorized herein.
- (j) The domestic purpose authorized by this licence is for use in one dwelling located approximately as shown on the attached plan.




A.D. Zackodnik
Regional Water Manager
Southern Interior Region



Province of British Columbia

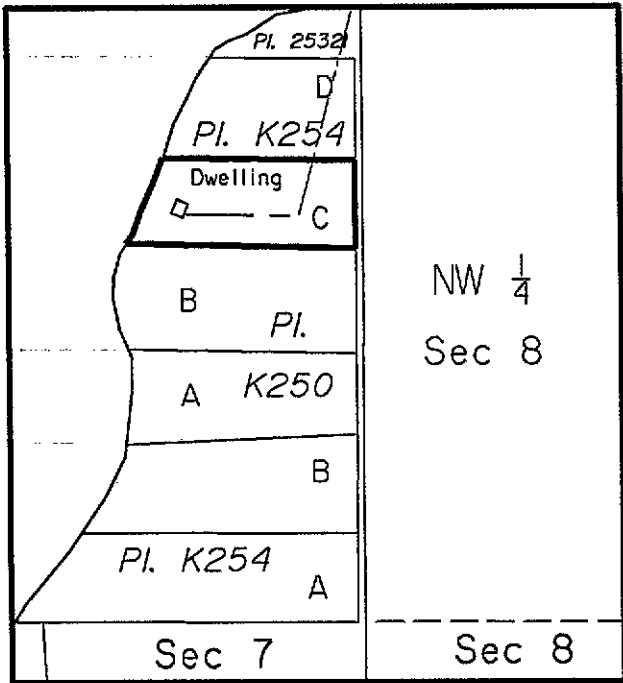

Inset Scale: 1:10000

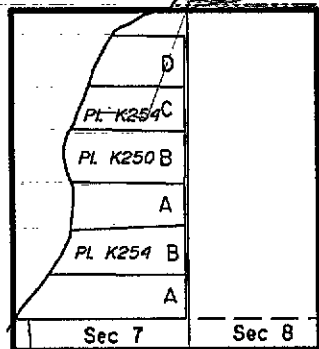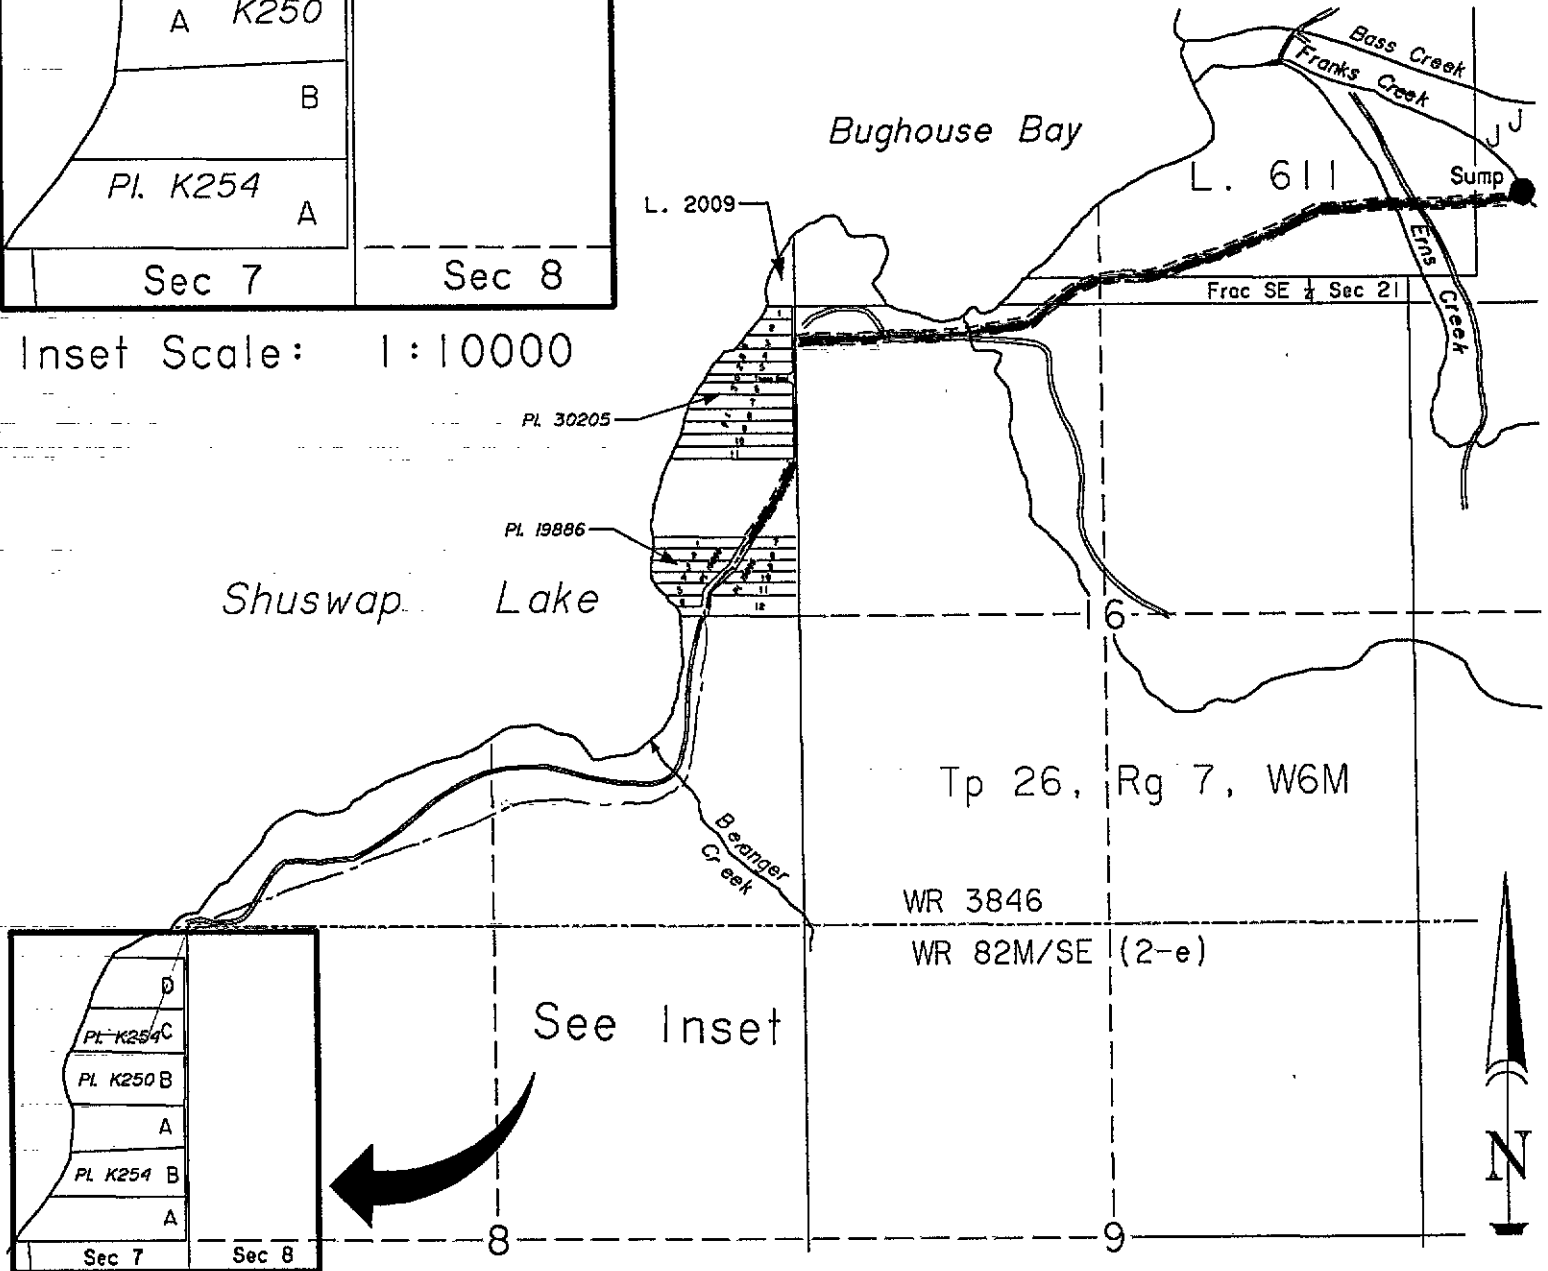

See Inset

WATER DISTRICT : KAMLOOPS
 PRECINCT : SEYMOUR
 LAND DISTRICT : KAMLOOPS DIVISION OF YALE

Signature: *[Handwritten Signature]*
 Date: September 9, 1994

LEGEND

- Scale : 1:20000
- Point of Diversion : ●
- Map Number : WR 3846
- Pipe : ————
- Permit over Crown Land : ~~————~~

C.L. 106193
 File 3002403
 P.C.L. 21076

The boundaries of the land to which this licence is appurtenant are shown thus: ————

ORDER
WATER ACT

SECTION 18

Files: See Attached List

IN THE MATTER OF the attached list of water licenses, this change of works amendment will be dealt with as a single amendment appurtenant to all existing licenses on this source.

HAVING DETERMINED THAT the Permit over Crown land has been replaced by Licence of Occupation No. 337527, which was issued to the Southside Water Users' Community, and being satisfied that no person's rights will be injuriously affected, I hereby amend clauses (b), (h) and (j) of said licences on the attached list to read as follows:

- (b) The point of diversion is located as shown on the attached amended plan.
- (h) The authorized works are diversion structure, settling ponds and pipe.
- (i) The domestic purpose authorized by this licence is for use in one dwelling located approximately as shown on the attached amended plan.

Dated at Kamloops, B.C. this 16th day of April, 2003.



Kevin M. Dickenson, P. Eng.,
Assistant Regional Water Manager
Southern Service Region – Kamloops Service Centre
Land & Water Management Division



ORDER UNDER THE WATER SUSTAINABILITY ACT
SECTION 26

File No. 3002403

In the matter of water licence C106193, which authorizes the diversion of water from Franks Creek for domestic purpose on Strata Lot C of Section 7 Township 26 Range 7 West of the 6th Meridian Kamloops Division Yale District Strata Plan K254, having determined that the land upon which the water is to be used and to which said licence is appurtenant has been re-described, and being satisfied that no person's rights will be injuriously affected, I hereby amend clauses (b), (g), and (h) of the said licence to read as follows:

(b) The point of diversion is located as shown on the attached amended plan.


(g) The land upon which the water is to be used and to which this licence is appurtenant is Strata Lot L Section 7 Township 26 Range 7 West of the 6th Meridian Kamloops Division Yale District Strata Plan KAS254 Together with and interest in the common property in proportion to the unit entitlement of the strata lot as shown on form V.

(h) The authorized works are diversion structure, sump, and pipe, which shall be located approximately as shown on the attached amended plan.

Dated at Vernon, B.C. this 30th day of August, 2016

A handwritten signature in black ink, appearing to read "Michael Epp". The signature is written in a cursive, flowing style.

Michael Epp
Assistant Water Manager

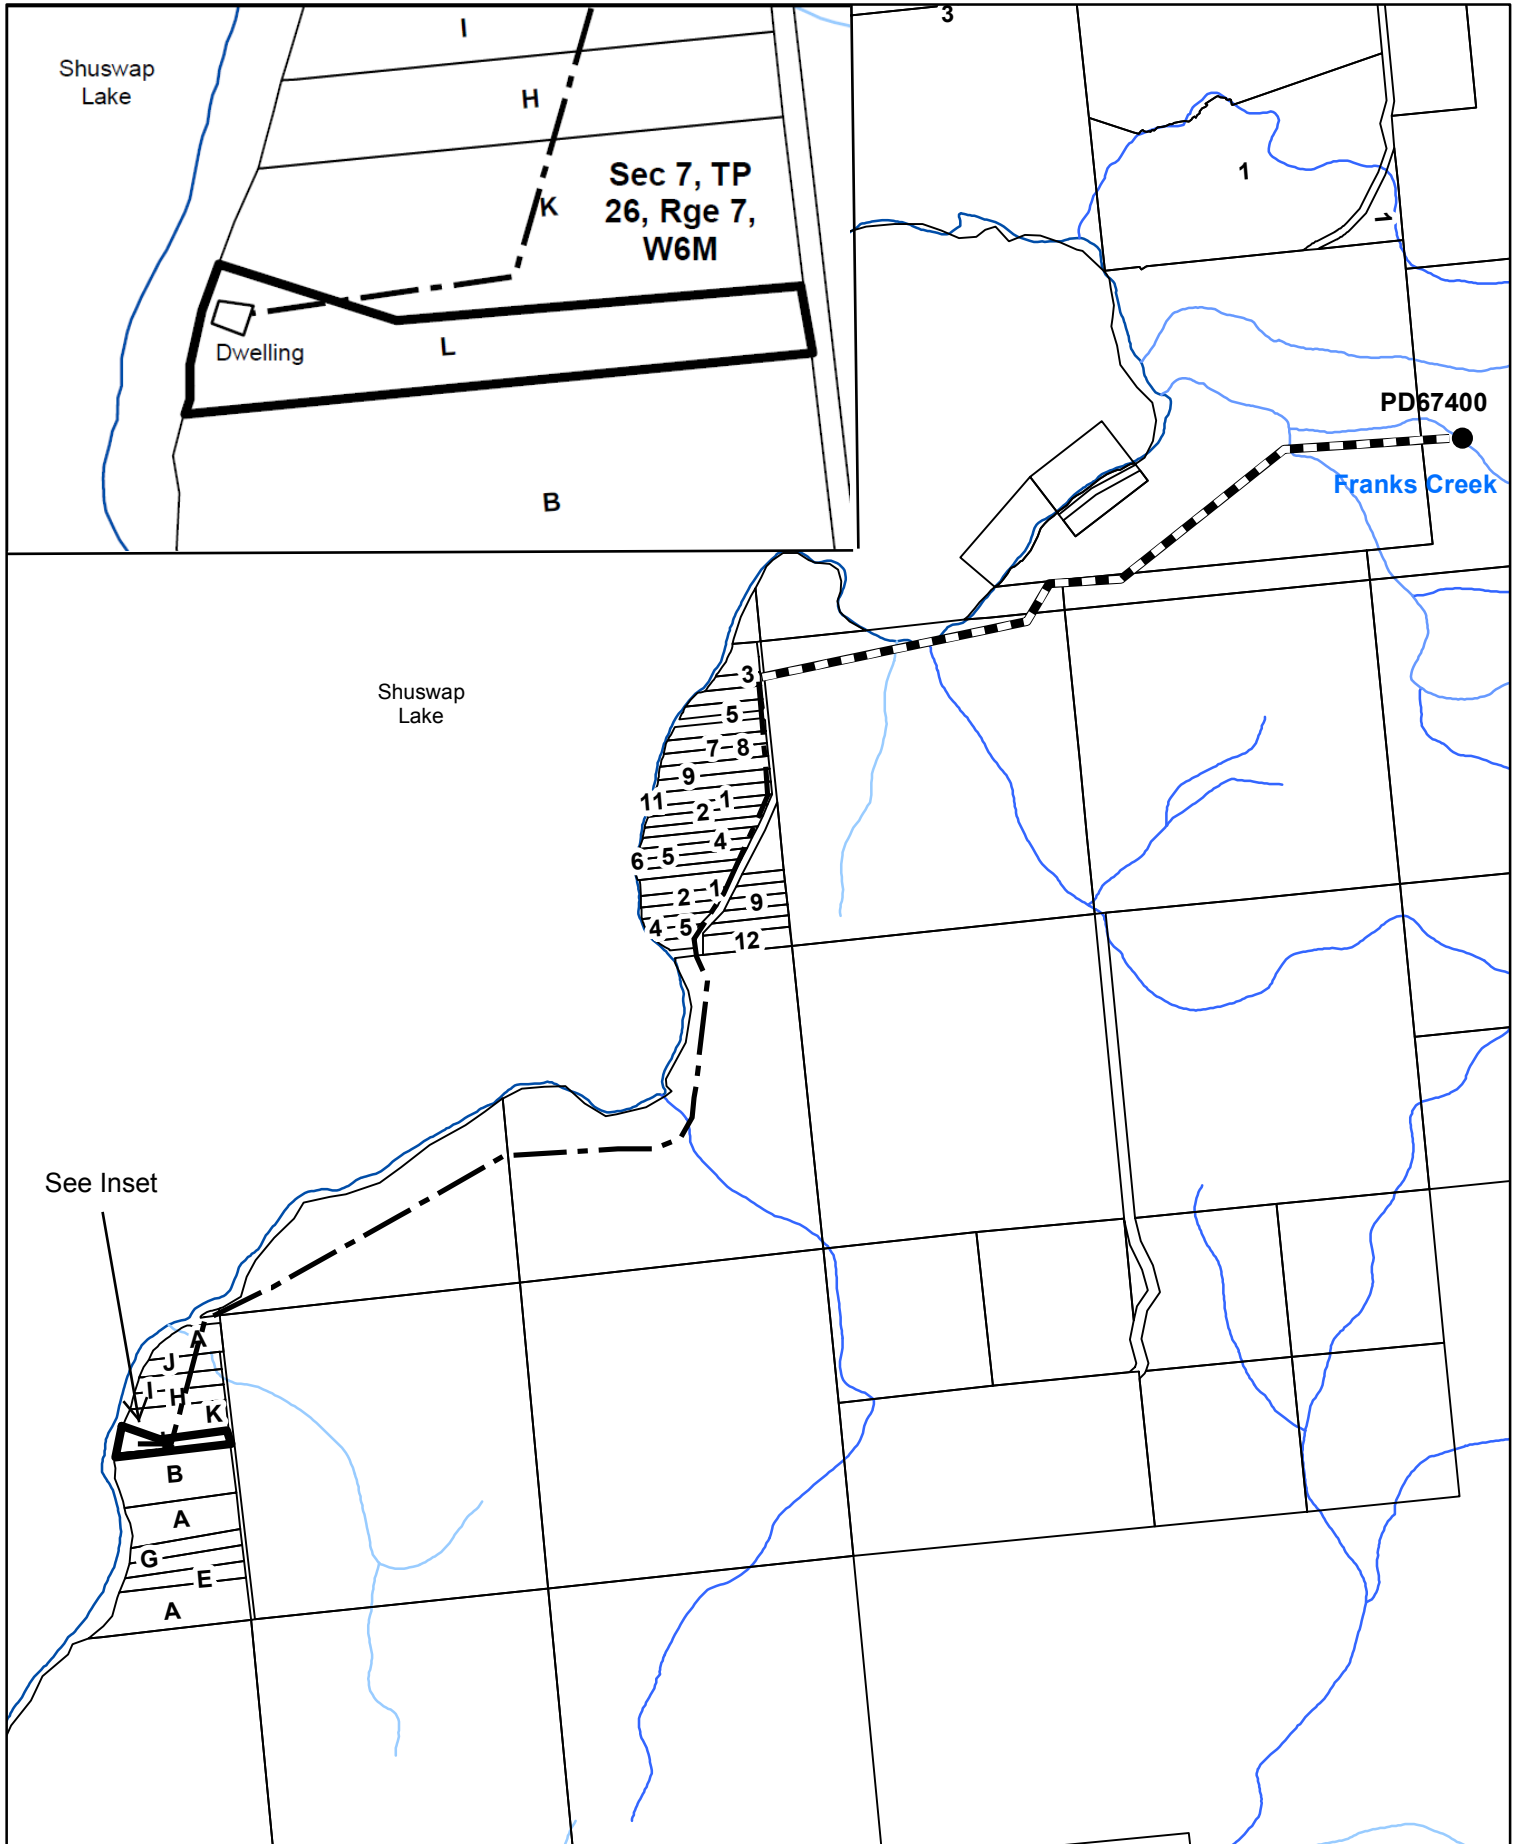

Water District: Kamloops

Precinct: Seymour

Land District: KDYD

Scale: 1:20,000

LEGEND:

Point of Diversion: ●

Pipe: - - - - -

PCL: = = = = =

Signature: *M. H. [Signature]*

Date: August 30, 2016

Licence: C106193

File: 3002403

PCL: 21076

The boundaries of this land to which this licence is appurtenant are shown thus: —————