


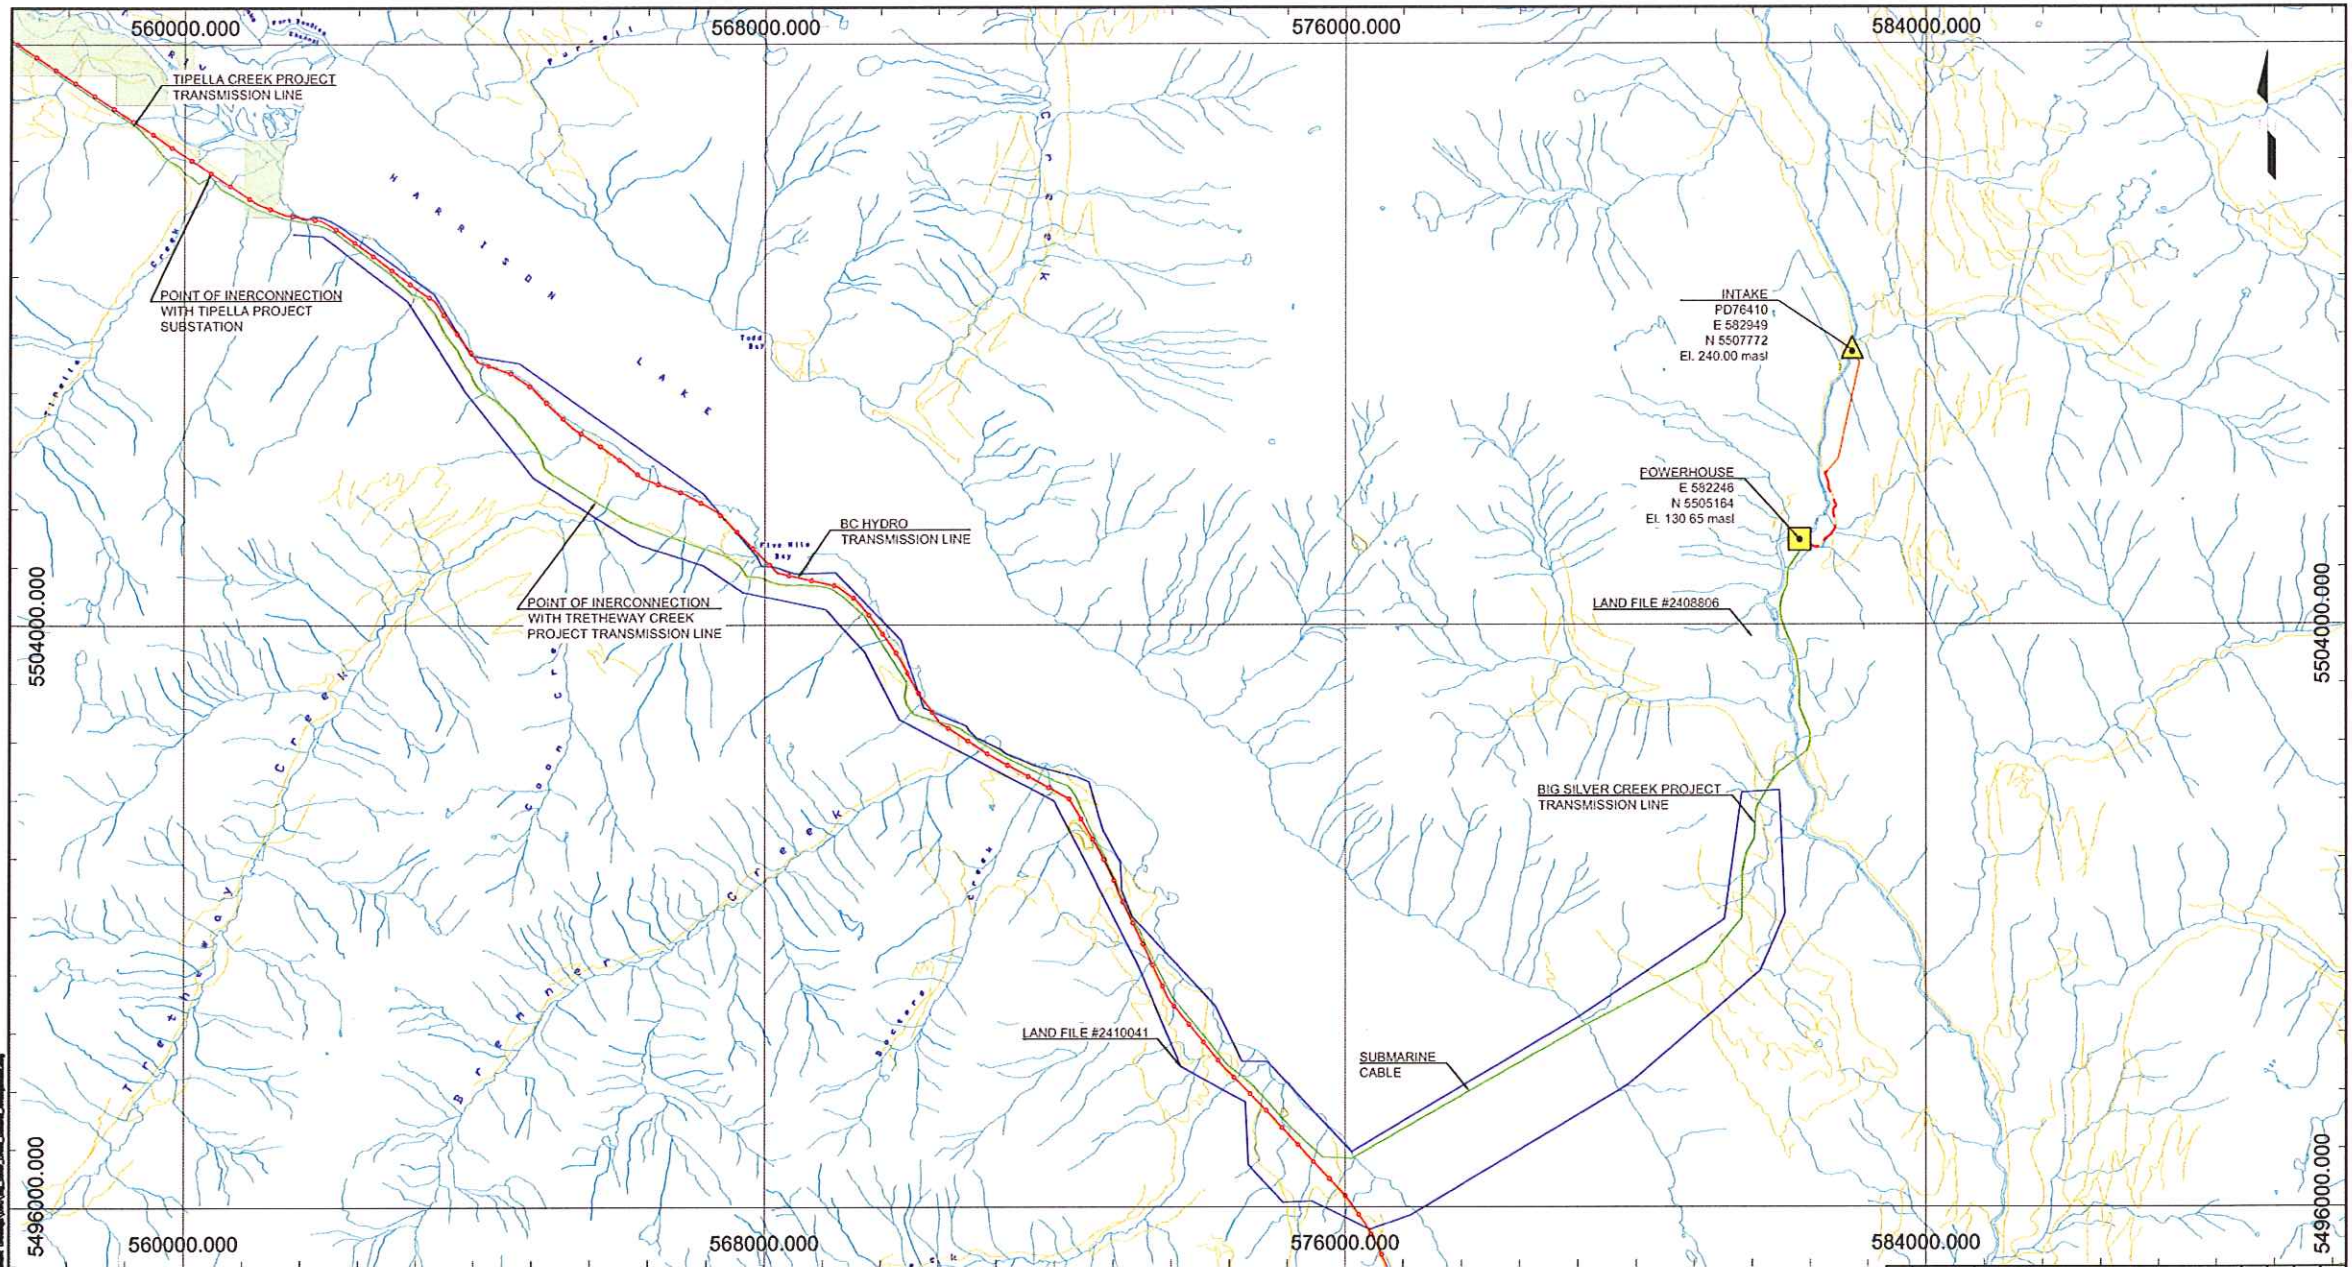

Water File: 2002556, Water District:
 Precinct: 20H-Kent Land District: New Westminster
 This drawing is certified as part of Conditional Water Licence C129606

Remko Rosenboom, M.Sc., A.Ag.
 Assistant Regional Water Manager

Dated: Aug 1, 2013

LEGEND:

	POWERHOUSE		BURIED PENSTOCK
	INTAKE		TUNNEL
	DISTRICT LOT		INNERGEX TRANSMISSION LINE
	TANTALIS - CROWN LAND FILES		BC HYDRO TRANSMISSION LINE
			STREAM
			ROAD

NOTES:

- ALL ELEVATIONS ARE IN METERS, UNLESS NOTED OTHERWISE.
- COORDINATE GRID IS UTM NAD83 ZONE.

0 2 4 Kilometers

REV	DATE	REVISION DESCRIPTION	CAD	CHK	ENG	RWV
BIG SILVER CREEK HYDROELECTRIC PROJECT						
TITLE						
BIG SILVER CREEK HYDROELECTRIC PROJECT GENERAL ARRANGEMENT						
PROJECT:	7 JAN 2013	FILE: Big_Silver_Creek_General_Arrangement.dwg				
DATE:						
CAD:	V.L	ENG				
CHK:		RWV:				
			DRAWING NUMBER		REV	
					0	