



Province of British Columbia


Water Act

CONDITIONAL WATER LICENCE


The owner(s) of the land to which this licence is/are appurtenant are hereby authorized to divert and use water as follows:

- a) The stream on which the rights are granted is Kirby Creek.
- b) The point of diversion is located as shown on the attached plan.
- c) The date from which this licence shall have precedence is November 16, 1940.
- d) The purpose for which this licence is issued is irrigation.
- e) The maximum quantity of water which may be diverted for irrigation is 5,653.45431 cubic metres (4.6 acre feet) per year.
- f) The period of the year during which the water may be used is April 1 to September 30.
- g) The land upon which the water is to be used and to which this licence is appurtenant is District Lot 1920 Kamloops Division Yale District except Plans 18958, 27211, KAP55781 and KAP62757 of which 0.74199 hectares (1.83 acres) may be irrigated.
- h) The authorized works are screened intake, pump, flow measuring device, pipe and irrigation system which shall be located approximately as shown on the attached plan.
- i) The construction of the said works shall be completed and the water shall be beneficially used prior to December 31, 2017. Thereafter, the licensee shall continue to make regular beneficial use of the water in the manner authorized herein.
- j) This licence is issued under the *Water Act* (the Act). The exercise of rights under the licence is subject to the Act and its regulations, the terms and conditions of the licence, orders under the Act and the rights of licensees whose rights have precedence on the stream. The licensee must comply with all such requirements, as well as the provisions of all other applicable enactments. In exercising rights under the licence, the licensee must exercise reasonable care to avoid damaging land, works, trees or other property, and must make full compensation to the owners for damage or loss resulting from construction, maintenance, use, operation or failure of the works.


- k) The licensee shall install a flow measuring device to the satisfaction of an Engineer under the *Water Act*.
- l) The licensee shall retain flow meter records for inspection upon request by an Engineer under the *Water Act*.
- m) This Licence is issued in substitution of Final Water Licence F011800, in part.

A handwritten signature in black ink, appearing to read 'Peter Stroes', with a stylized flourish at the end.

Peter Stroes R.P.F.
Assistant Regional Water Manager

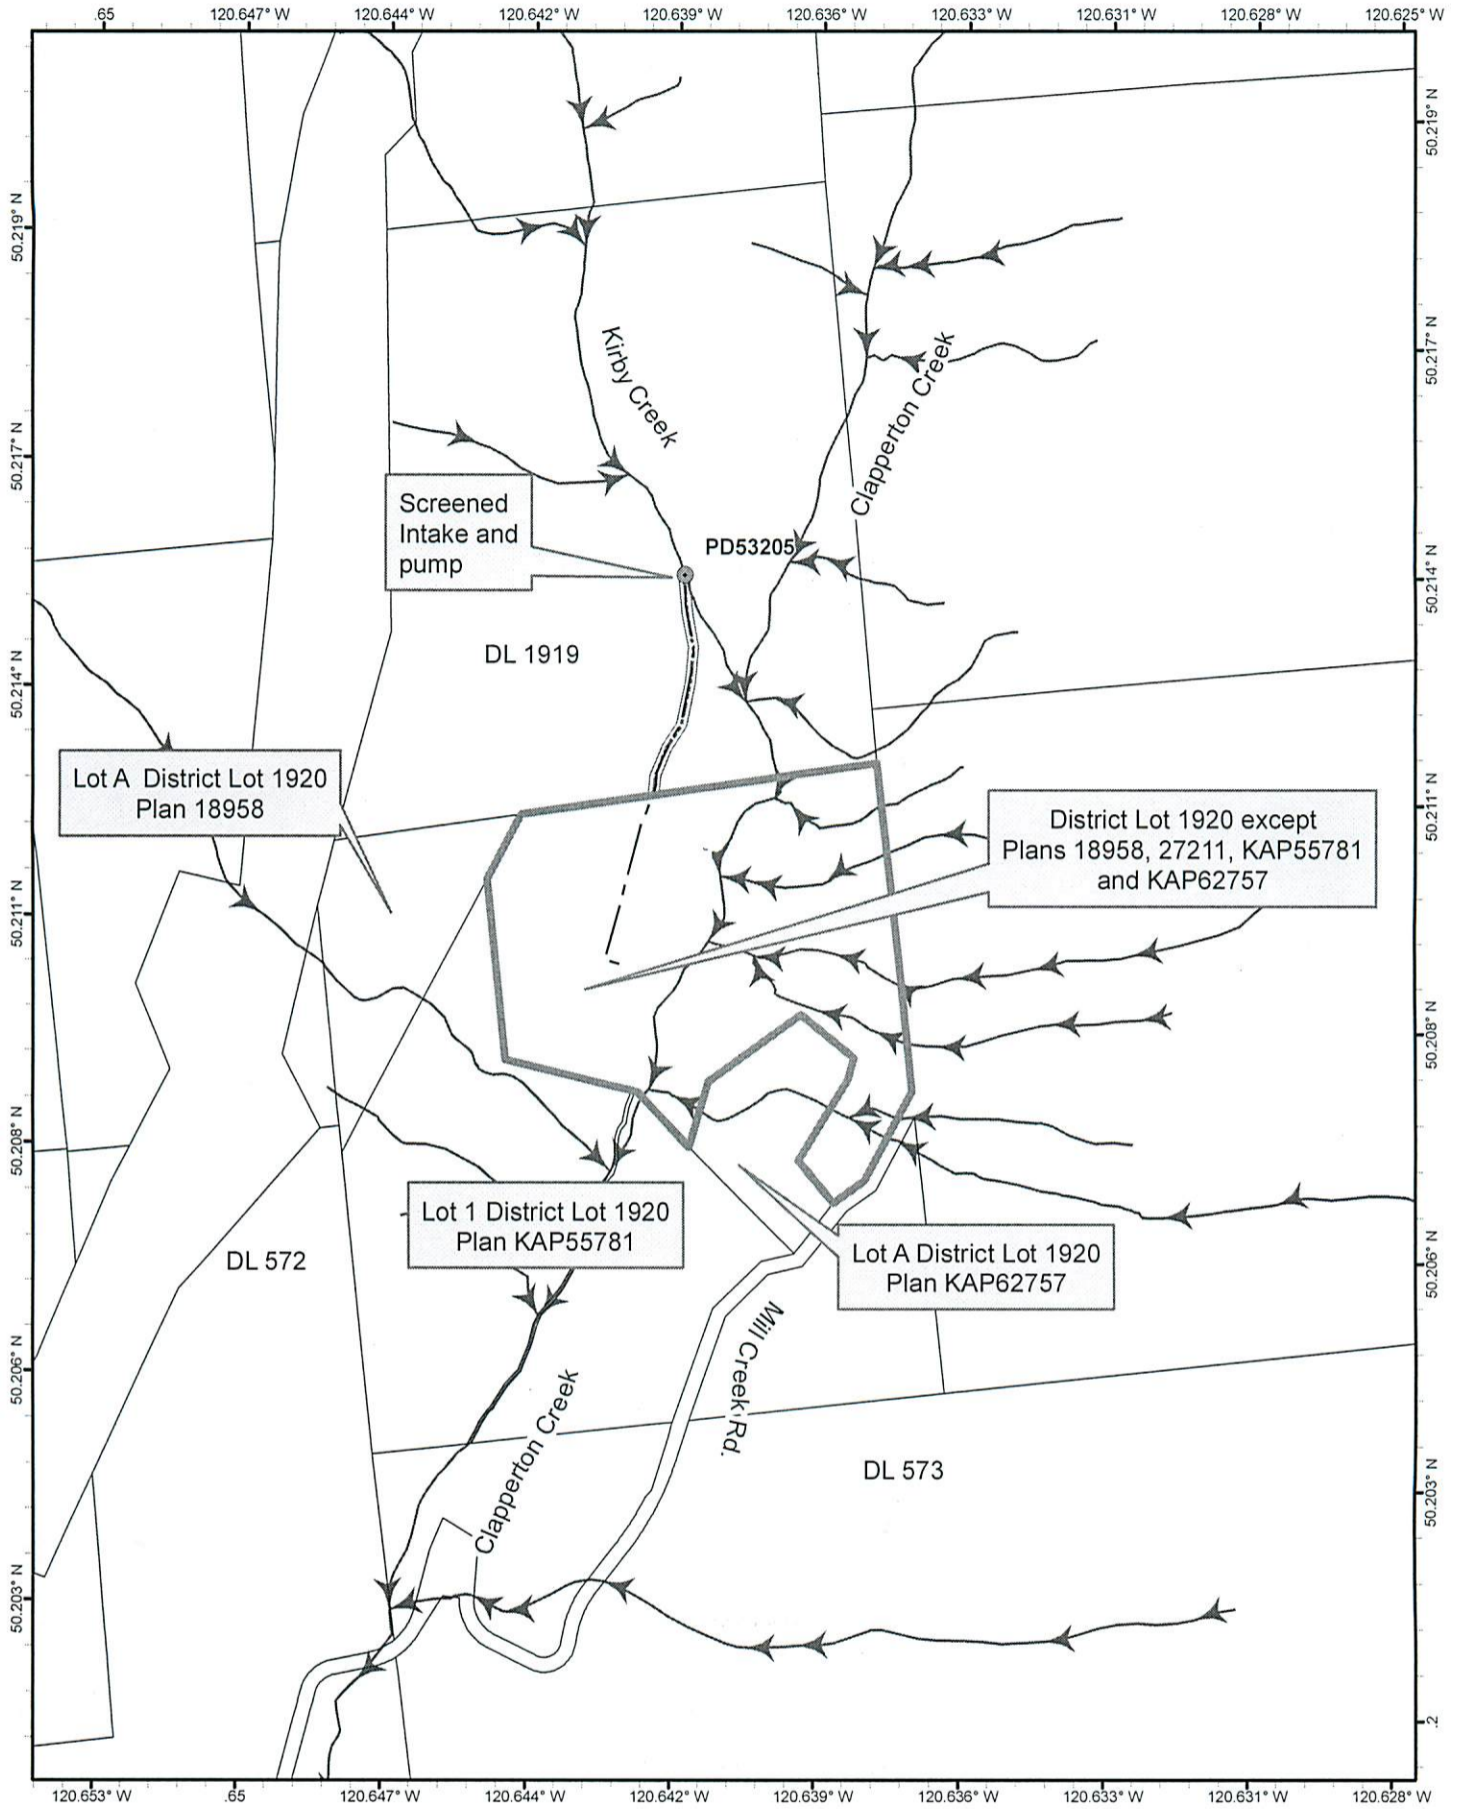

Scale: 1:10,000

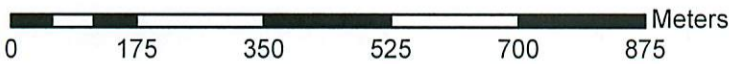


Point of Diversion: 

Pipeline: 

Direction of Flow: 

Permit Over Crown Land: 

The boundaries of the land to which this licence is appurtenant are shown thus: 

Mapsheet : 0921027

Land District : Kamloops Division Yale District

Water District: Nicola

Precinct: Lower Nicola

Signature: 

Date: December 23, 2014



Licence: C130073 for F011800

File: 3005479

PCL#: 27508