



Province of British Columbia

Water Act

CONDITIONAL WATER LICENCE

The owner(s) of the land to which this licence is appurtenant is/are hereby authorized to divert and use water as follows:


- a) The stream on which the rights are granted is Greenstone Creek.
- b) The point(s) of diversion and re diversion are located as shown on the attached plan.
- c) The date from which this licence shall have precedence is August 8, 1952.
- d) The purpose for which this licence is issued is irrigation.
- e) The maximum quantity of water which may be diverted is 119,647.73820 cubic metres (97 acre feet) per year, and an additional quantity determined by an Engineer under the *Water Act* to be allowed for losses.
- f) The period of the year during which the water may be used is April 1 to September 30.
- g) The land upon which the water is to be used and to which this licence is appurtenant is Parcel A (K56050F and Plan E11853) of Section 31 Township 17 Range 20 West of the 6th Meridian Kamloops Division Yale District of which 19.62725 hectares (48.5 acres) may be irrigated.
- h) The authorized works are diversion channel, screened intake, pipe, flow measuring device, ditch, balancing reservoir, dam, and irrigation system which shall be located approximately as shown on the attached plan.
- i) The construction of the said works shall be completed and the water shall be beneficially used prior to December 31, 2017. Thereafter, the licensee shall continue to make regular beneficial use of the water in the manner authorized herein.
- j) This licence is issued under the *Water Act* (the Act). The exercise of rights under the licence is subject to the Act and its regulations, the terms and conditions of the licence, orders under the Act and the rights of licensees whose rights have precedence on the stream. The licensee must comply with all such requirements, as well as the provisions of all other applicable enactments. In exercising rights under the licence, the licensee must exercise reasonable care to avoid damaging land, works, trees or other property, and must

make full compensation to the owners for damage or loss resulting from construction, maintenance, use, operation or failure of the works.

- k) The dam authorized under clause (h) is subject to the Dam Safety Regulations and shall be designed, constructed and maintained to the satisfaction of a Dam Safety Officer under the *Water Act* and in accordance with the Canadian Dam Association Guidelines.
- l) The licensee shall install a flow measuring device to the satisfaction of an Engineer under the *Water Act*.
- m) The licensee shall retain flow meter records for inspection upon request by an Engineer under the *Water Act*.
- n) The works authorized under clause (h) hereof shall be maintained to the satisfaction of an Engineer under the *Water Act*.
- o) This Licence is issued in substitution of Conditional Water Licence C056765, in part.



Peter Stroes R.P.F.
Assistant Regional Water Manager

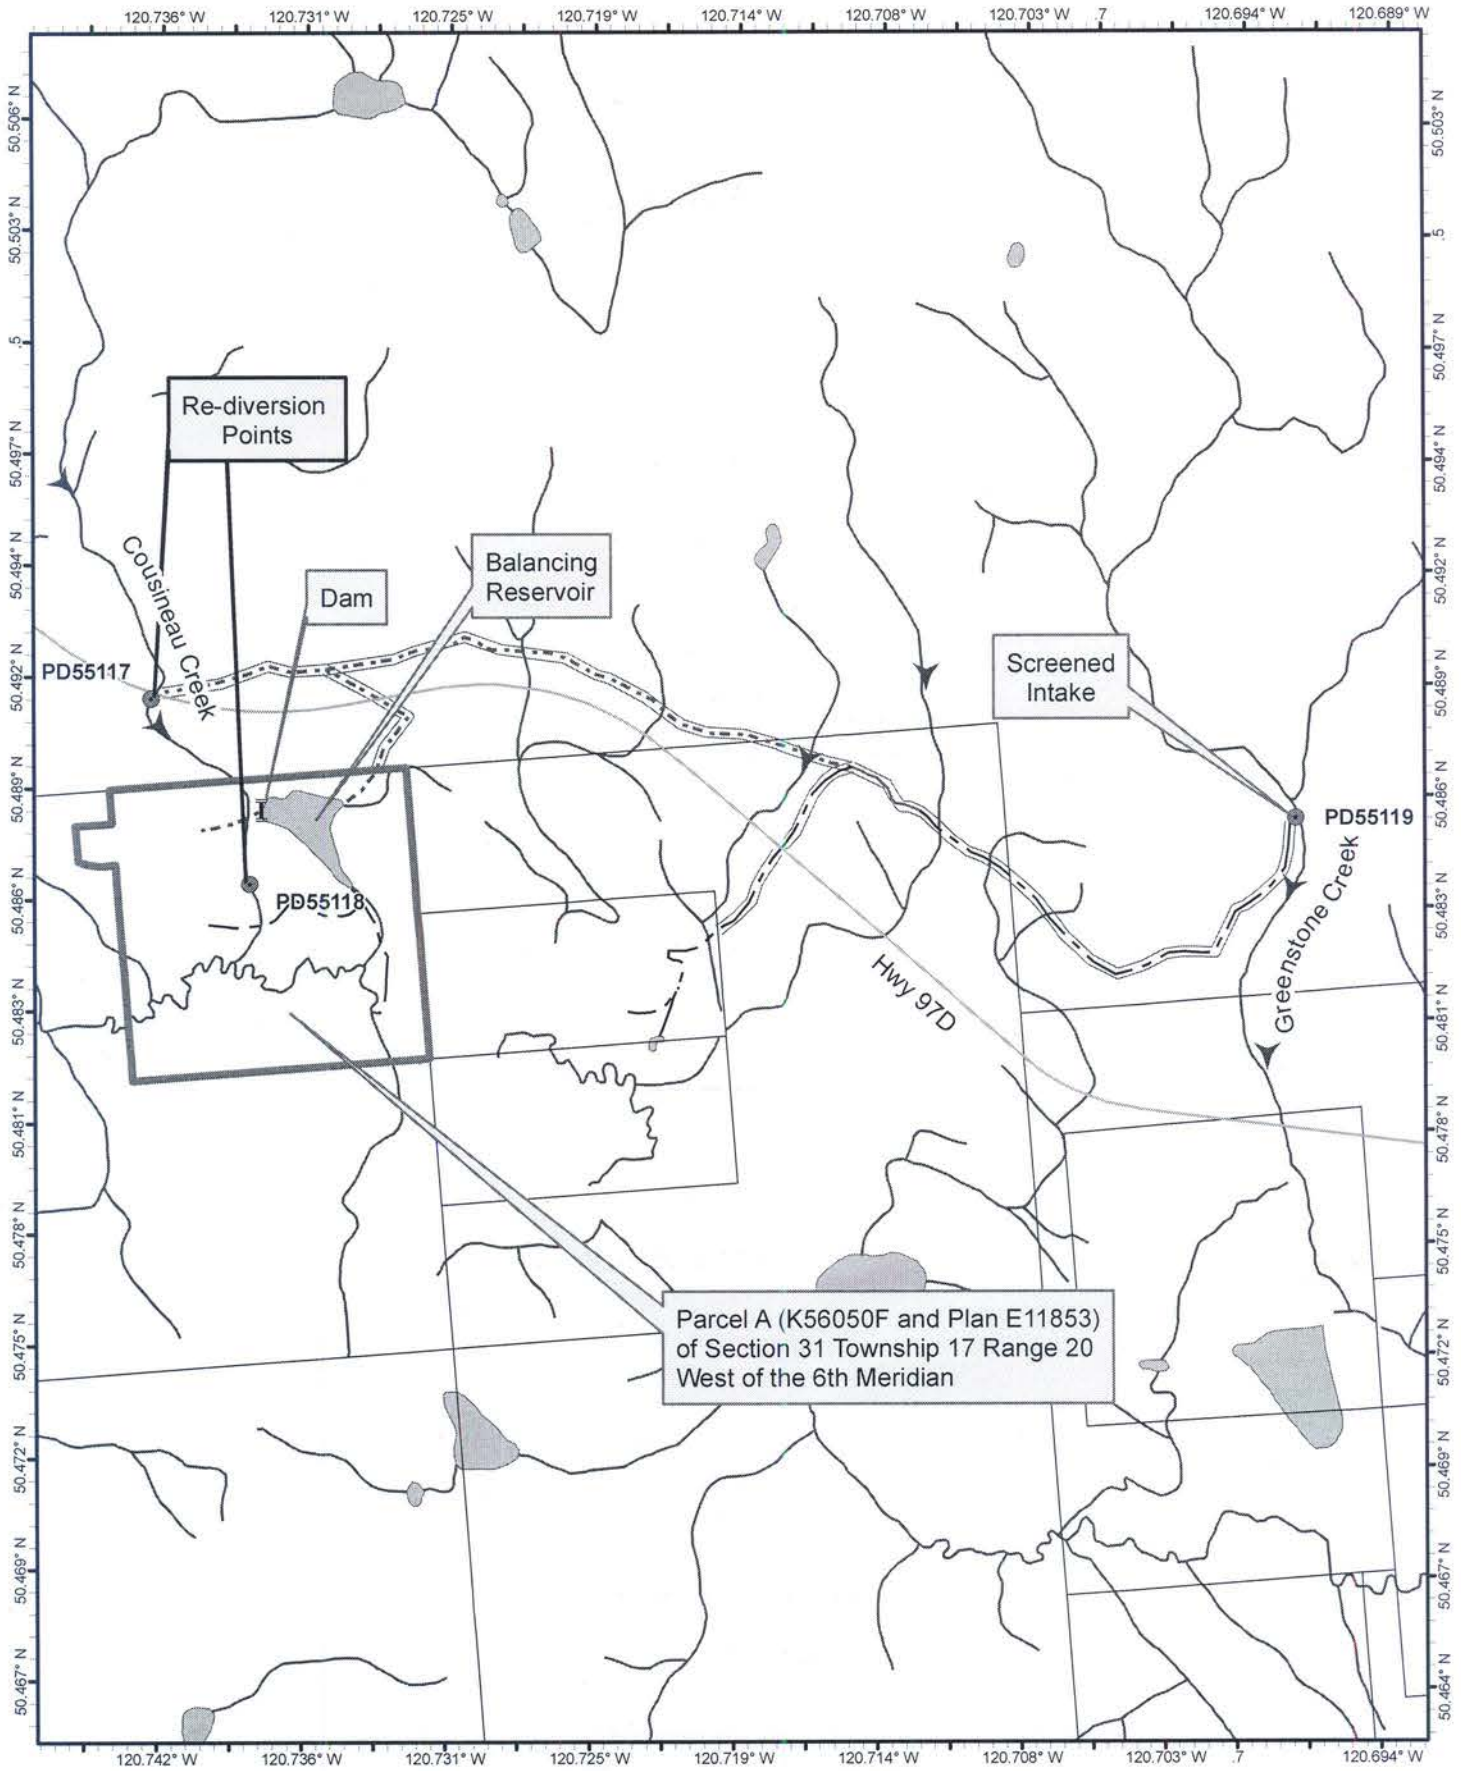


Scale: 1:20,000



Point of Diversion:



Pipeline:
Ditch

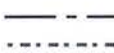

Direction of Flow:



Permit Over Crown Land:



The boundaries of the land to which this licence is appurtenant are shown thus:

Mapsheet : 0921047

Land District : Kamloops Division Yale District

Water District: Nicola

Precinct: Lower Nicola

Signature:

Date: May 13, 2015



Licence: C131704 For C056765 in part

File: 0196259

PCL#: 28032