
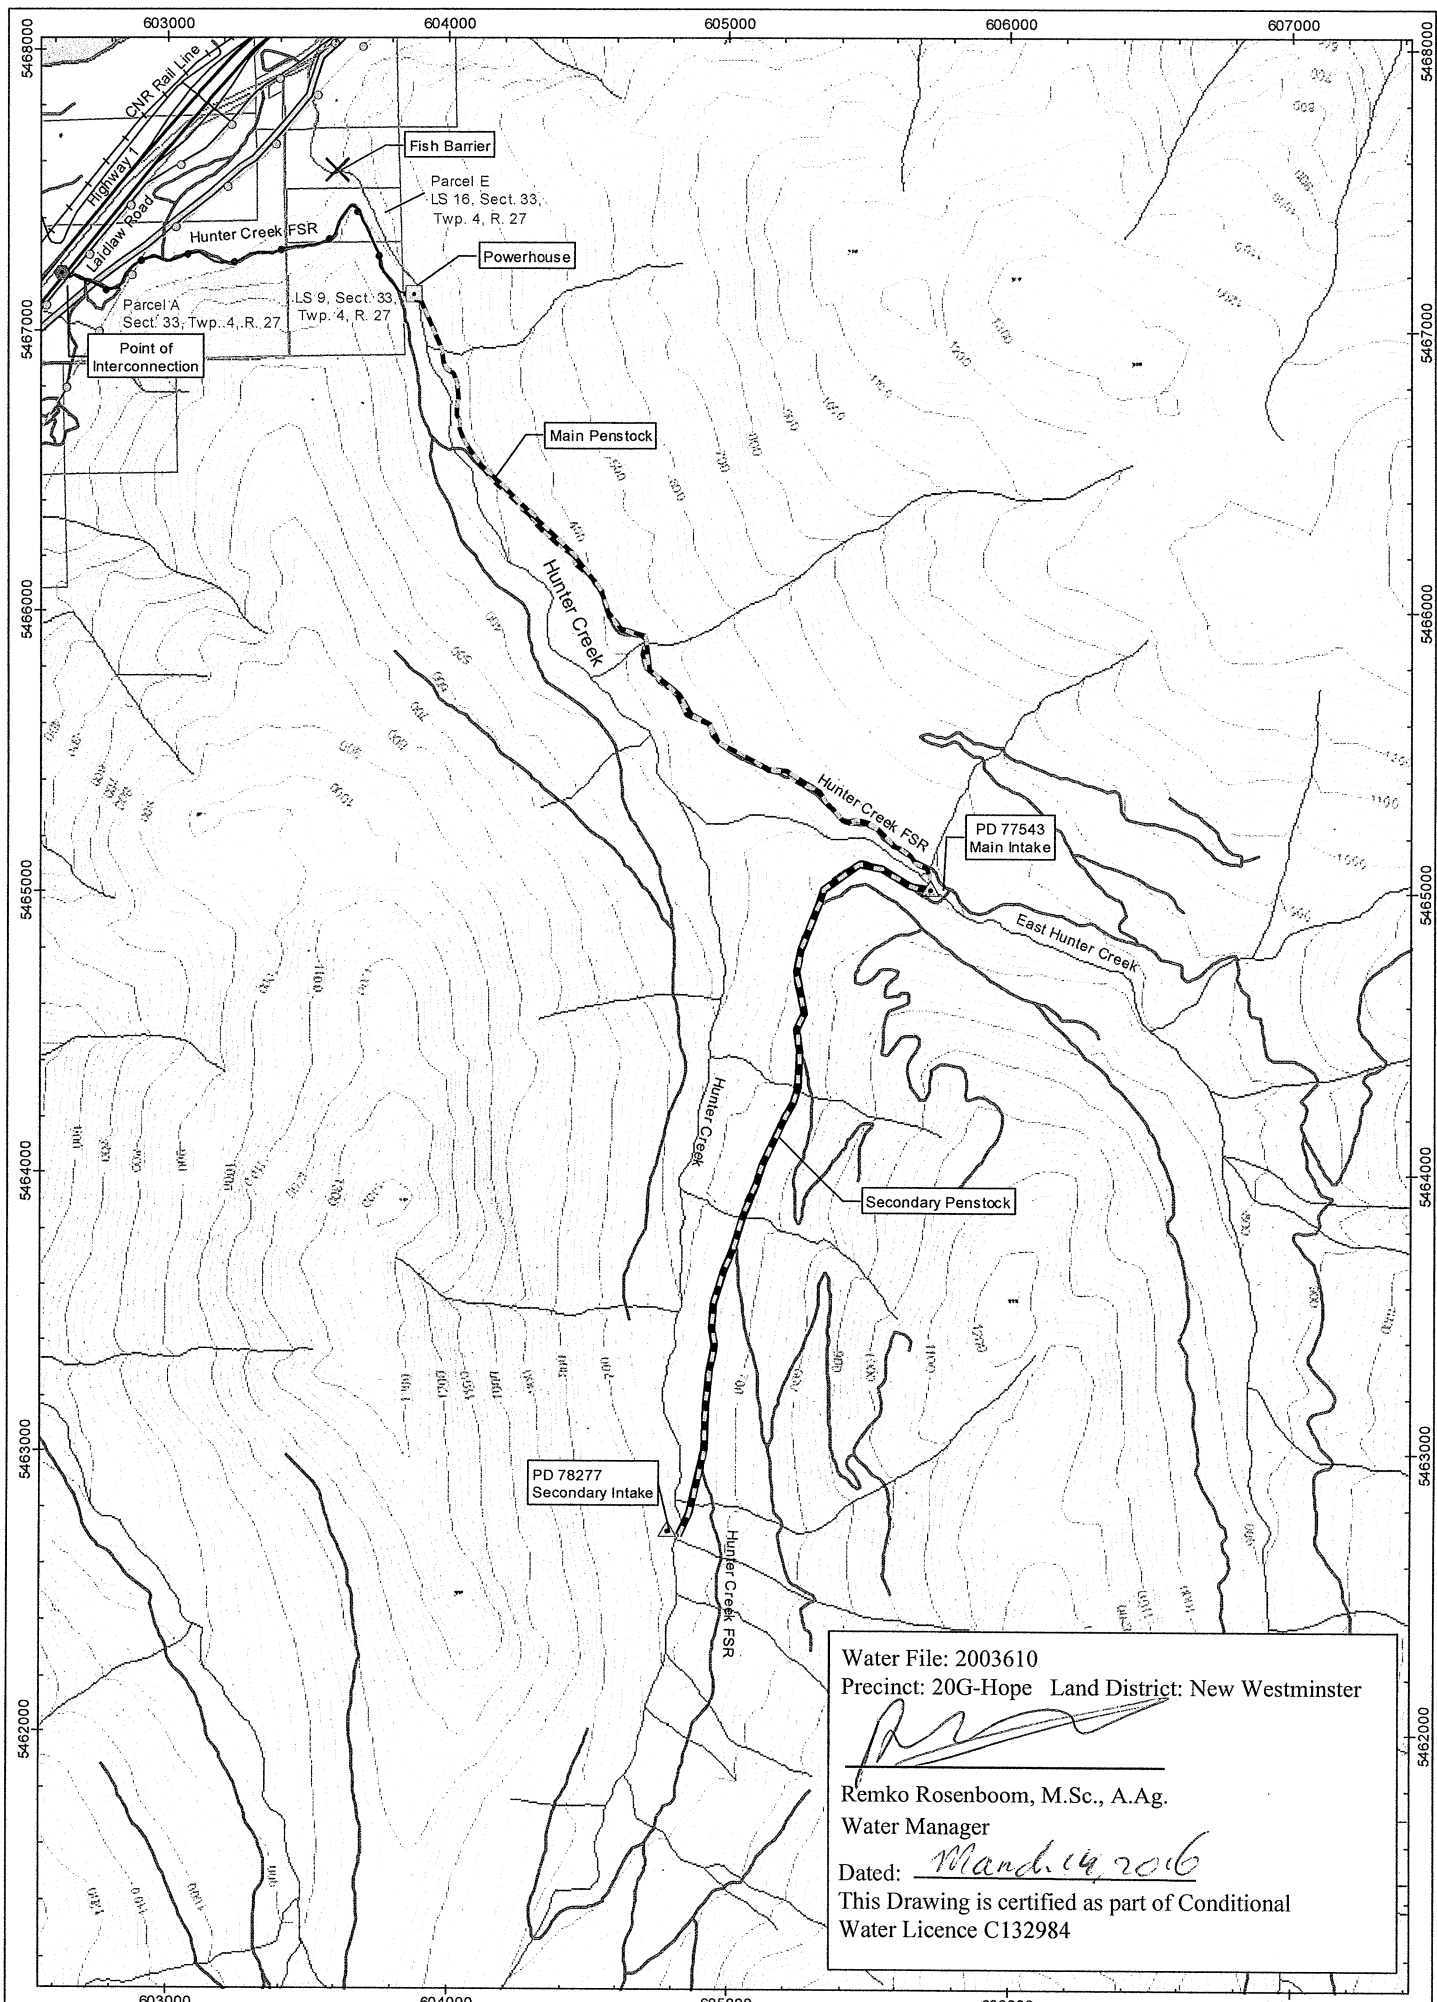


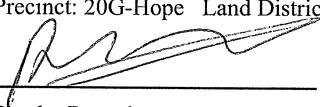


Water File: 2003610  
Precinct: 20G-Hope Land District: New Westminster

  
Remko Rosenboom, M.Sc., A.Ag.  
Water Manager

Dated: March 14, 2016  
This Drawing is certified as part of Conditional  
Water Licence C132984

- |   |                                                                                                  |   |
|---|--------------------------------------------------------------------------------------------------|---|
|  Intake                 |  Pipeline     |  Surveyed Parcel       |
|  Powerhouse             |  Highway      |  Mineral Reserve       |
|  Pt. of Interconnection |  Local Road   |  Fish Passage Obstacle |
|  Penstock               |  Resource Rd. |   |
|  Transmission Line      |  Railroad     |   |
|  BC Hydro Trans. Line   |                                                                                                  |   |

SCALE: 1:20,000

 

Contour Interval: 20 m  
Projection: UTM Zone 10N, NAD83

Notes:

1. Basemap: TRIM
2. Thematic layers: BC DDS

|                                                                                             |                                                                                       |
|---------------------------------------------------------------------------------------------|---------------------------------------------------------------------------------------|
| <b>PRINCETON ENERGY INC.</b>                                                                |  |
| Princeton Energy Inc.                                                                       |                                                                                       |
| <b>HUNTER CREEK RUN-OF-RIVER<br/>HYDROELECTRIC PROJECT: PROJECT<br/>GENERAL ARRANGEMENT</b> |                                                                                       |
| Drawing Number 101b                                                                         | By: DB Rev. 1.3 01-Mar-16                                                             |