



MARTY CREEK TRIBUTARY
INTAKE #2 29 & 34

MARTY CREEK MAIN
INTAKE AT EL. 591.0 m

PD 81354

5,499,000 N

LEGEND:

	CREEK
	EXISTING OR NEW ROAD
	TERASEN GAS PIPELINE WITHIN RIGHT-OF-WAY (ROW)
	MAIN PENSTOCK
	SECONDARY PENSTOCK OR CONVEYANCE PIPELINE
	TEMPORARY CONSTRUCTION ROAD
	DISTRICT LOT PROPERTY BOUNDARY
	TRANSMISSION LINE WITHIN RIGHT-OF-WAY
	INTAKE
	BRIDGE

PD 184793

FIGURE 2 OF 2
FIGURE 1 OF 2


LOW PRESSURE PENSTOCK

EXISTING LOGGING ROAD ALONGSIDE GAS PIPELINE

MATCHLINE

NOTES:

1. CONTOURS GENERATED FROM GEOSYS TECHNOLOGY SOLUTIONS LTD. LIDAR SURVEY DATA OBTAINED JULY 2010. ALL DATA PROVIDED BY OWNER.

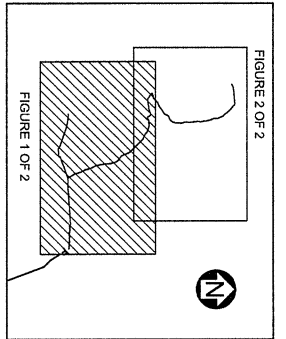


Water District: Vancouver
 Water Precinct: Howe Sound
 Land District: New Westminster

Remko Rosenboom, M.Sc., A.Ag.
 Water Manager

Date: *May 19, 2016*

This drawing is certified as part of
 Conditional Water Licence C133186

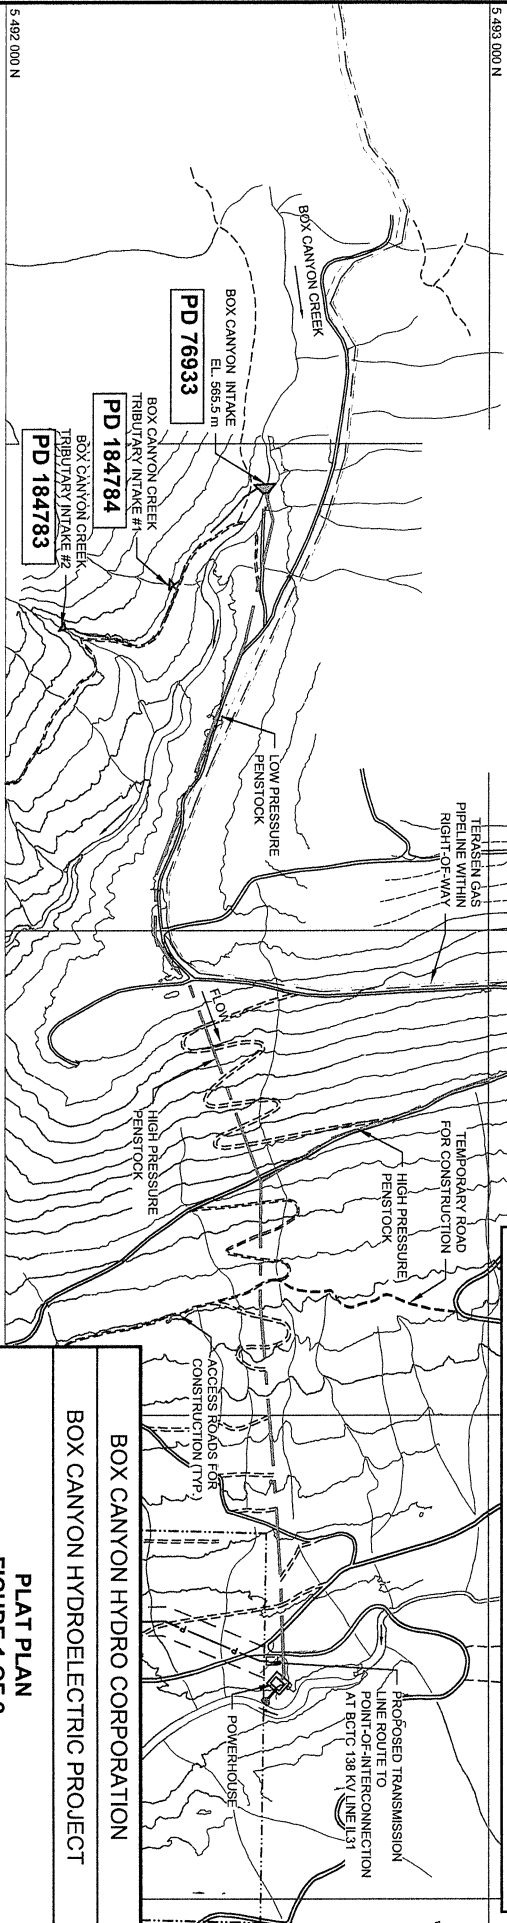

SCALE A

REV	DATE	DESCRIPTION	DESIGNED	DRAWN	CHKD	APPD
1	18MAY12	ISSUED WITH MELNRO COMMENTS	BXF	JT	EJS	SRM
0	15MAY12	ISSUED TO MELNRO	BXF	JT	EJS	SRM

BOX CANYON HYDRO CORPORATION
 BOX CANYON HYDROELECTRIC PROJECT
 PLAT PLAN
 FIGURE 1 OF 2

Knight Piésold
 CONSULTING

P/A NO.	REF. NO.
VA103-119/3	
FIGURE 1	REV 1