



Province of British Columbia


Water Sustainability Act

CONDITIONAL WATER LICENCE


The owners of the land to which this licence is appurtenant are hereby authorized to divert and use water as follows:

- a) The stream on which the rights are granted is Chilcotin River.
- b) The point of diversion is located as shown on the attached plan.
- c) The date from which this licence shall have precedence is June 22, 1906.
- d) The purposes for which this licence is issued are domestic and irrigation: private.
- e) The maximum quantity of water which may be diverted for domestic is 2.27305 m³/day and the maximum quantity which may be used for irrigation: private, is 135 682.8 m³/year.
- f) The period of the year during which the water may be used for domestic is January 1 to December 31, and for irrigation: private, is April 1 to September 30.
- g) The land upon which the water is to be used and to which this licence is appurtenant is, up to 17.725 hectares at one time, of L230 Cariboo District lying E of CHILCOTIN River, for irrigation: private, and the domestic portion of the licence to the dwelling, as indicated on the attached plan.
- h) The authorized works are ditch, pumphouse, pump, flow measuring device, pipe, irrigation system and screened intake, which shall be located approximately as shown on the attached plan.
- i) The construction of the said works shall be completed and the water shall be beneficially used prior to December 31, 2019. Thereafter, the licensee shall continue to make regular beneficial use of the water in the manners authorized herein.
- j) This licence authorizes the use of water for domestic purpose in one dwelling located approximately as shown on the attached plan.
- k) The licensee shall install a flow measuring device to the satisfaction of an Engineer under the *Water Sustainability Act*.

- l) The works authorized under clause (h) hereof shall be maintained to the satisfaction of an Engineer under the *Water Sustainability Act*.
- m) This Licence is issued in substitution of Final Water Licence F006420.

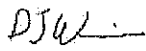

David J. Weir
Water Manager

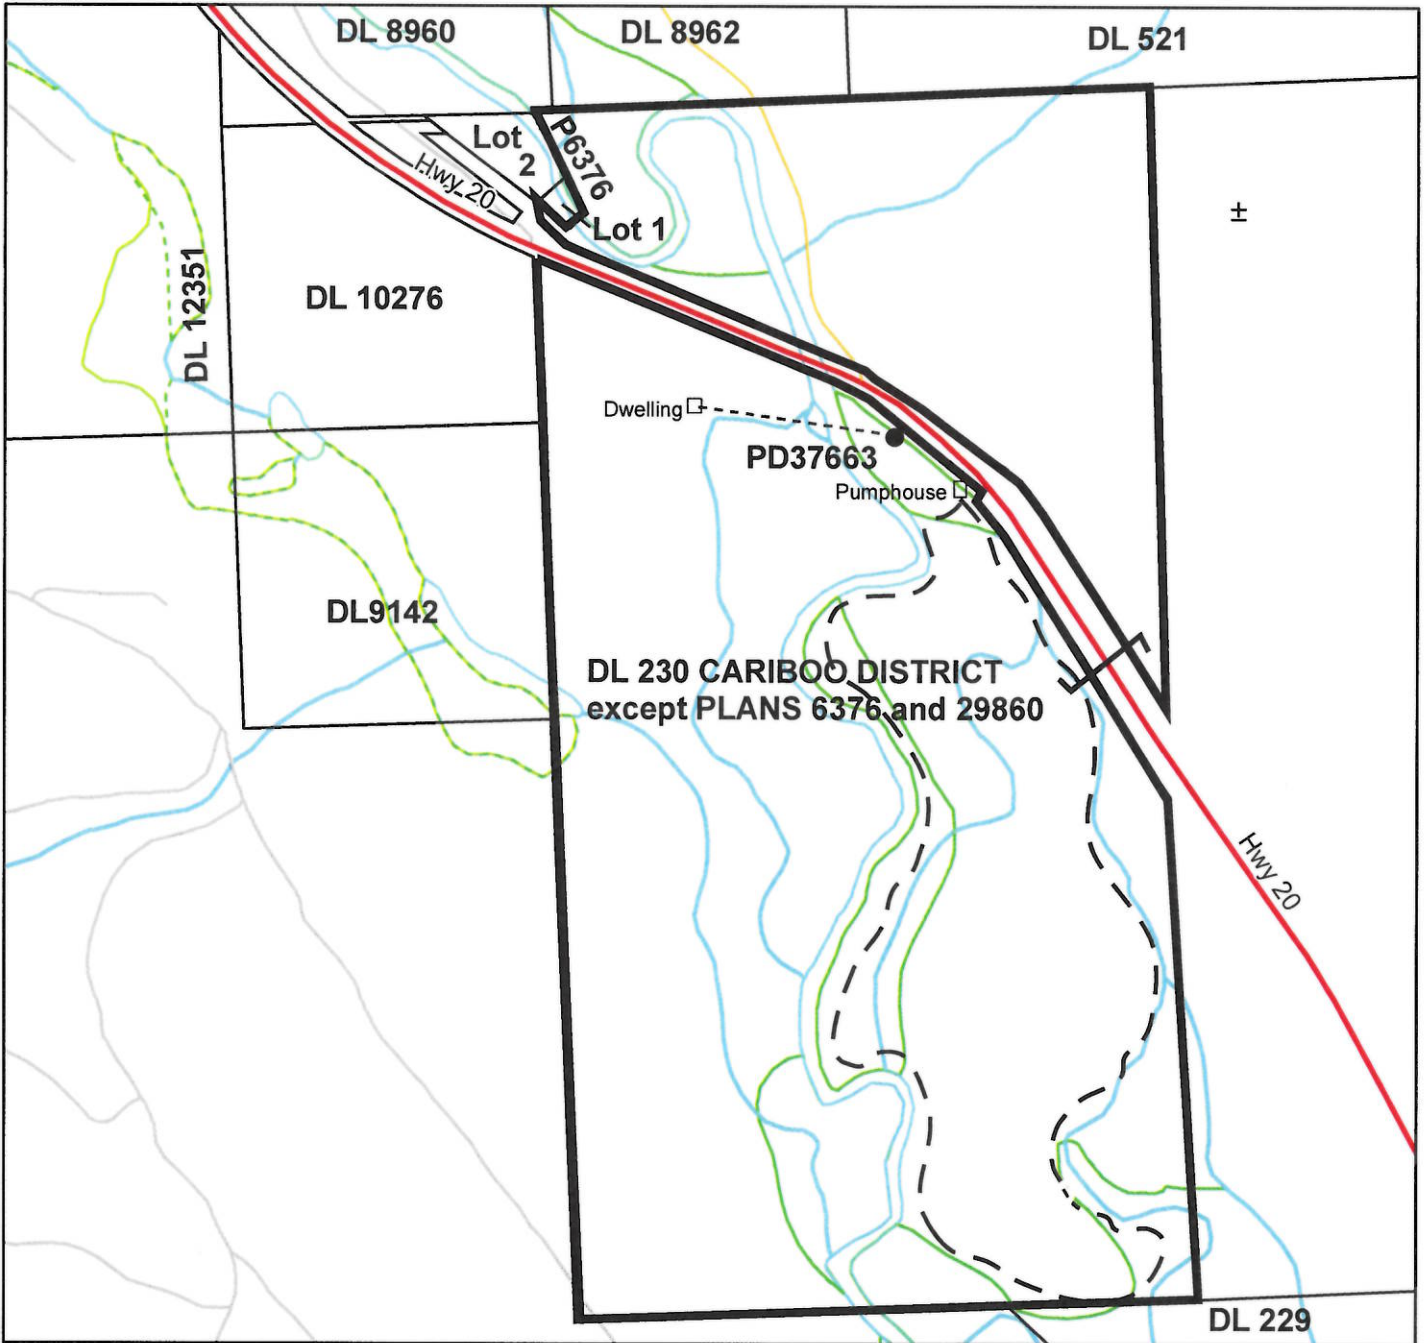

WATER DISTRICT: CARIBOO
PRECINCT: CHILCOTIN
LAND DISTRICT: CARIBOO

Signature: *D. J. Stewart*

Date: November 9th 2016

LEGEND:

Scale: 1:10,000
 Point of Diversion: ●
 Map Number: 93B 013
 Pipe: - - - -
 Area to be irrigated: - - - -

C.L. 133399

File: 0242431

The boundaries of the land to which this licence is appurtenant are shown thus: —————