



Province of British Columbia

Water Sustainability Act

CONDITIONAL WATER LICENCE

The owner(s) of the land to which this licence is appurtenant are hereby authorized to divert and use water as follows:


- a) The aquifer on which the rights are granted is #133.
- b) The point of well diversion is located as shown on the attached plan.
- c) The date from which this licence shall have precedence is April 17, 1979.
- d) The purpose for which this licence is issued is irrigation: private.
- e) The maximum quantity of water which may be diverted for irrigation: private is 493,393 cubic metres.
- f) The period of the year during which the water may be used is April 1 to September 30.
- g) The land upon which the water is to be used and to which this licence is appurtenant is the land located lying to the left of the left bank of the Bonaparte River of Lot A, District Lot 102, Group 2, Kamloops Division Yale (formerly Yale-Lytton) District, Plan 26709, that part of the South East 1/4 of Section 36, Township 21, Range 25, West of the 6th Meridian, Kamloops Division Yale District which is not included within the boundaries of District Lot 102 Group 2 Yale Lytton District, and that part of the North 1/2 of the South West 1/4 of Section 36, Township 21, Range 25, West of the 6th Meridian, Kamloops Division of Yale District, which is not included within the boundaries of District Lot 102, Group 2, Yale Lytton District and District Lot 1071 Kamloops Division Yale District, of which 54 hectares may be irrigated.
- h) The authorized works are a well, pump, pipe, and an irrigation system which shall be located approximately as shown on the attached plan.
- i) The construction of the said works has been completed and the water is being beneficially used. The licensee shall continue to make regular beneficial use of the water in a manner authorized herein.
- j) This licence is issued under the *Water Sustainability Act* (the Act). The exercise of rights under the licence is subject to the Act and its regulations, the terms and conditions of the

licence, orders under the Act and the rights of licensees whose rights have precedence on the stream or on an aquifer. The licensee must comply with all such requirements, as well as the provisions of all other applicable enactments. In exercising rights under the licence, the licensee must exercise reasonable care to avoid damaging land, works, trees or other property, and must make full compensation to the owners for damage or loss resulting from construction, maintenance, use, operation or failure of the works.

- k) The licensee shall install a flow measuring device to the satisfaction of an Engineer under the *Water Sustainability Act*.
- l) The licensee shall retain flow records for inspection upon request by an Engineer under the *Water Sustainability Act*.
- m) The works authorized under clause (h) hereof shall be maintained to the satisfaction of an Engineer under the *Water Sustainability Act*.
- n) The diversion of water authorized under this licence may be restricted or prohibited at any time by an Order in writing under the *Water Sustainability Act*, in order to maintain a minimum flow in a stream that is deemed hydraulically connected to the aquifer on which rights were granted for the preservation of fish or for maintaining the health of aquatic ecosystems.
- o) As part of the issuance of this licence a well identification plate has been provided that must be permanently installed to the well casing of the well shown on the attached plan.



Rachael E Pollard
Assistant Water Manager

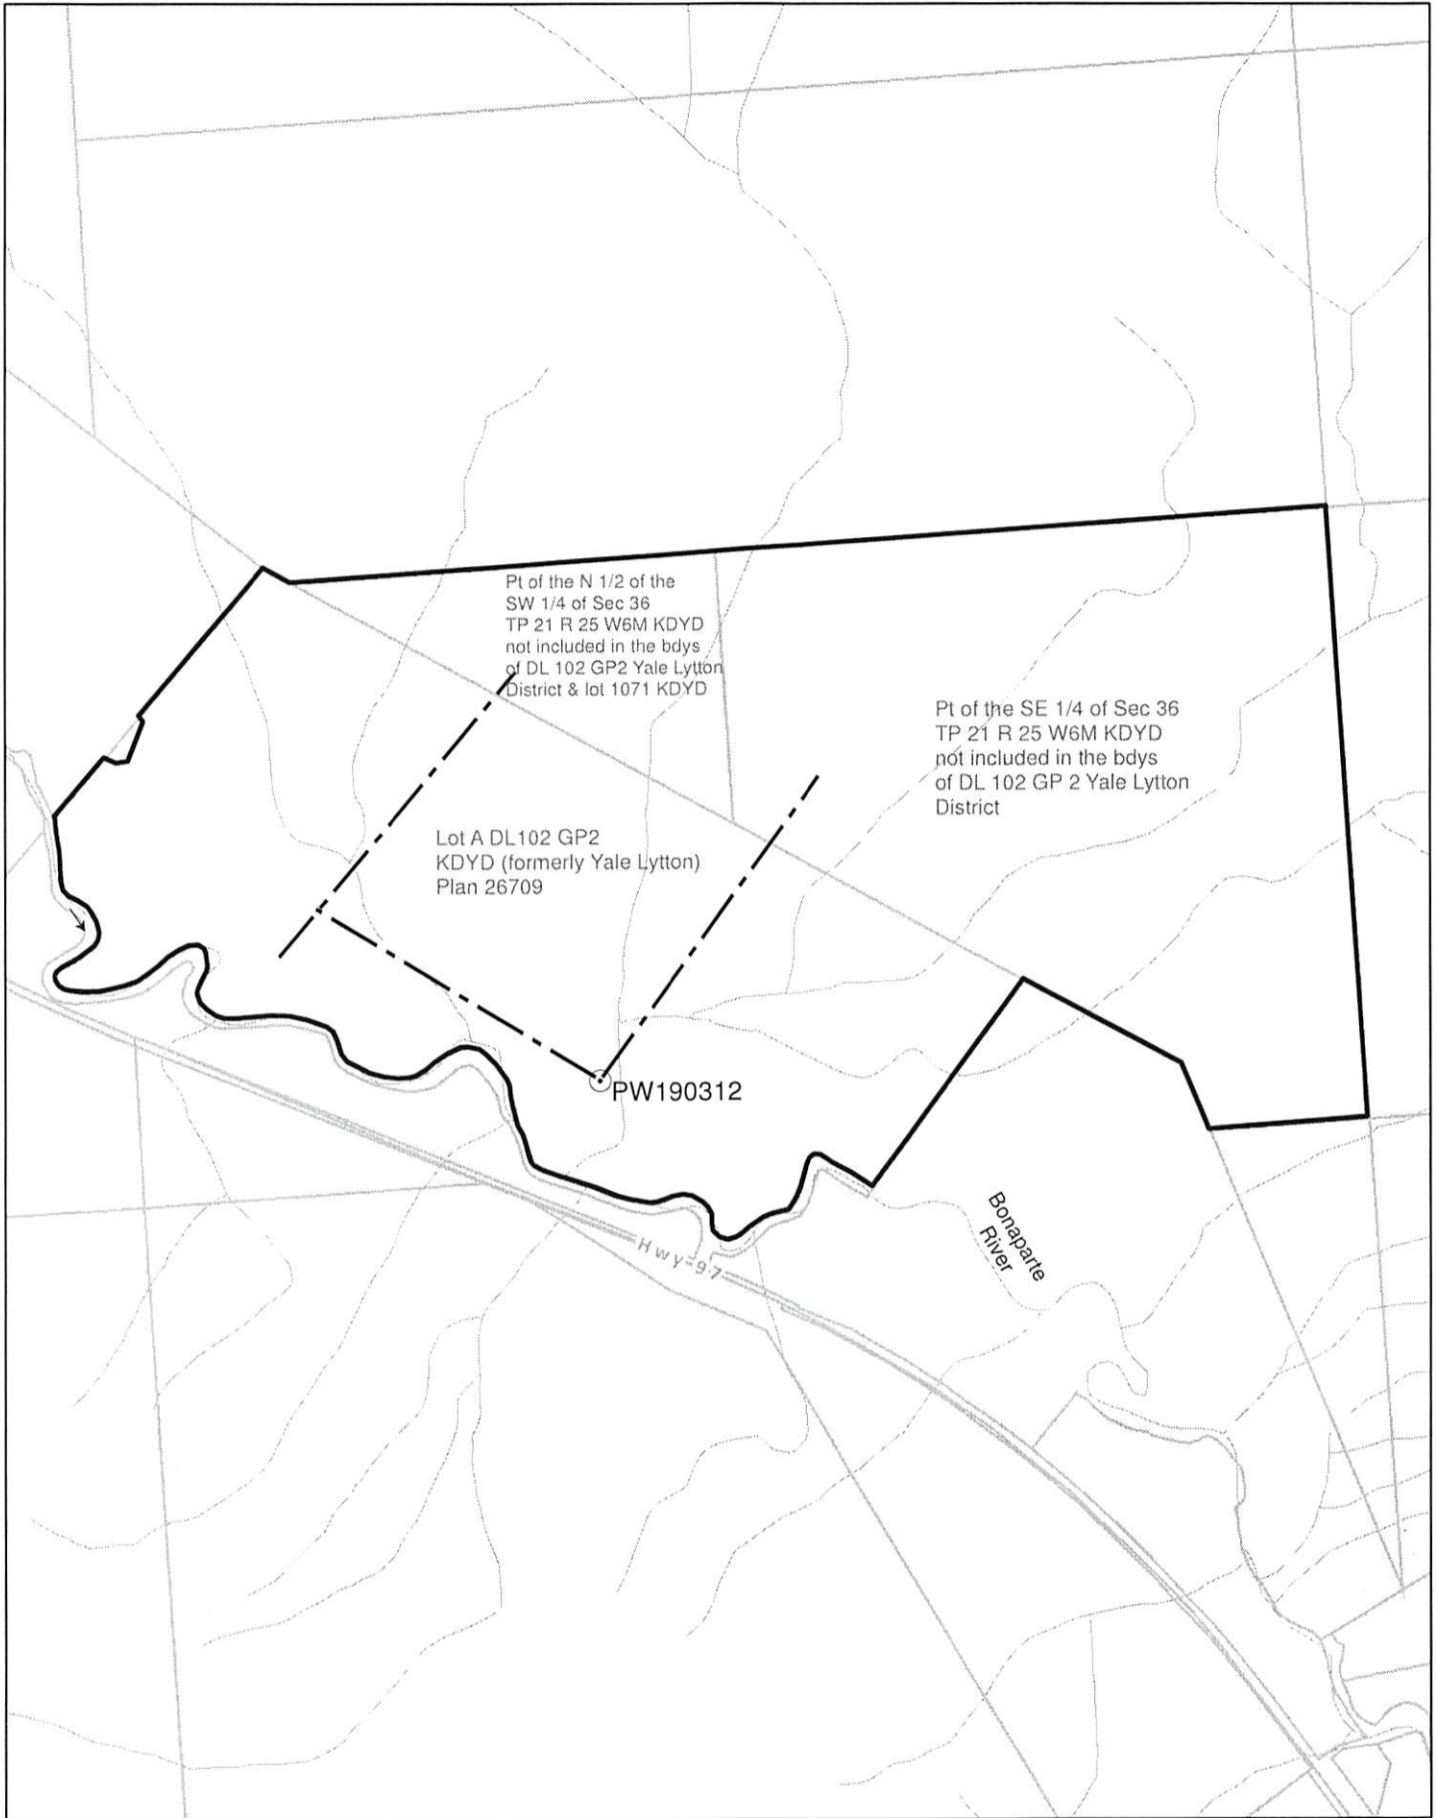

Scale: 1:10,000



Direction of Flow: →

Point of Well Diversion/Pump: ⊙

Pipeline: - - - - -

The boundaries of the land to which this licence is appurtenant are shown thus: **—————**

Mapsheet : 92I.084

Land District : KDYD

Water District: Ashcroft

Precinct: Bonaparte

Signature: 

Date: Dec 19, 2016



Licence: 500039
File: 20002455
Well ID Plate #: 49700