


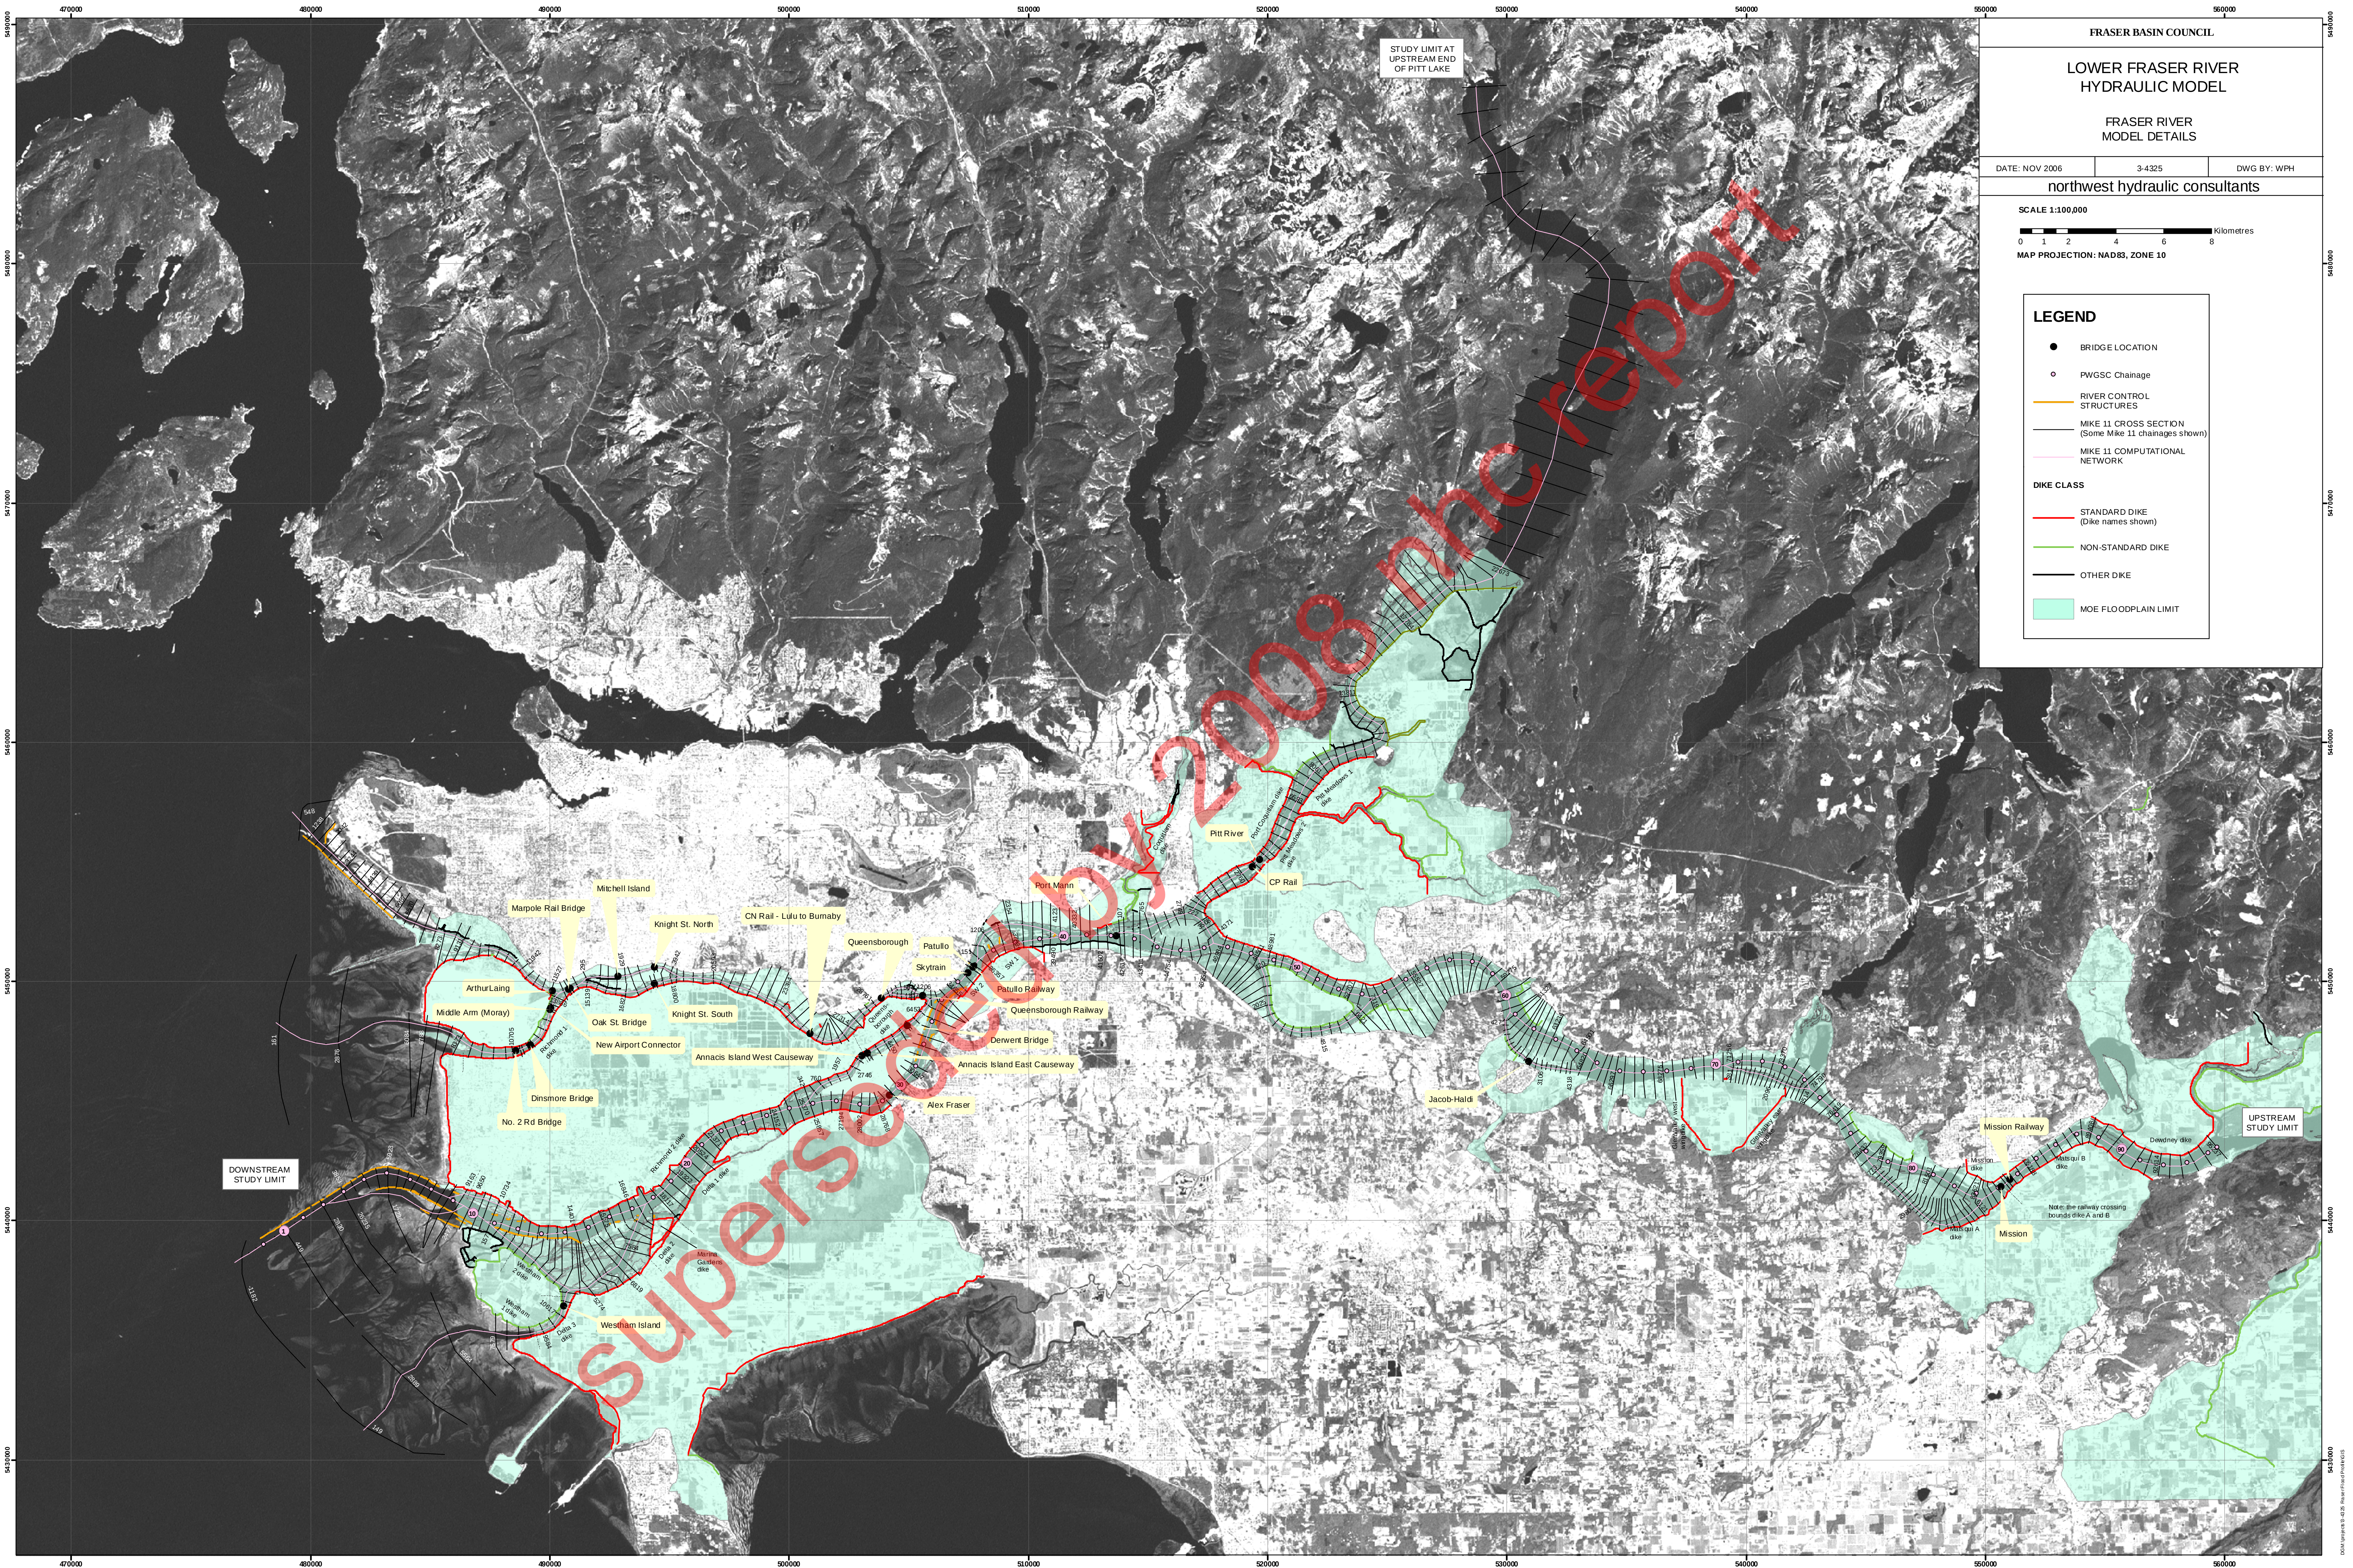

FRASER BASIN COUNCIL

LOWER FRASER RIVER
HYDRAULIC MODEL

FRASER RIVER
MODEL DETAILS

DATE: NOV 20063-4325DWG BY: WPH

northwest hydraulic consultants

SCALE 1:100,000

0 1 2 4 6 8 Kilometres

MAP PROJECTION: NAD83, ZONE 10

LEGEND

●

BRIDGE LOCATION

○

PWGSC Chainage

—

RIVER CONTROL STRUCTURES

—

MIKE 11 CROSS SECTION
(Some Mike 11 chainages shown)

—

MIKE 11 COMPUTATIONAL NETWORK

DIKE CLASS

—

STANDARD DIKE
(Dike names shown)

—

NON-STANDARD DIKE

—

OTHER DIKE

■

MOE FLOODPLAIN LIMIT