

FEDERAL PROVINCIAL FLOODPLAIN MAPPING AGREEMENT

PROVINCE OF BRITISH COLUMBIA
Ministry of Environment
Water Management Branch

A DESIGN BRIEF ON THE
Floodplain Mapping Study
Lakelse River and Lake

An Overview of the Study Undertaken
to Produce Floodplain Mapping for
Lakelse River and Lake

R. W. Nichols, P.Eng.
Senior Hydraulic Engineer
Special Projects Section

Victoria, British Columbia
August, 1989

File: 42-0001-S.1

TABLE OF CONTENTS

Title Page	i
Table of Contents	ii
Cover Photo 1978 Flood	iii
Preface.	1
1. Location.	1
2. Background.	1
2.1 General	1
2.2 Present Studies	3
3. Flood Magnitudes	3
3.1 Lakelse Lake Peak Flows	3
3.2 Lakelse Lake Inflow Hydrographs	3
3.3 Flood Routing (Previous Studies).	4
4. Lakelse River and Lake (1989 Studies).	4
4.1 General	4
4.2 Calibration of River Model.	5
4.3 Stage-Discharge	5
4.4 Flood Routing	5
4.4.1 General.	5
4.4.2 Sensitivity Analysis	6
4.4.3 Lakelse Lake Flood Level	7
4.5 Lakelse River Flood Profile Study	7
4.5.1 General.	7
4.5.2 Sensitivity Analysis	7
5. Floodplain Mapping	8
5.1 General	8
5.2 Tributary Alluvial Fans.	8
6. Recommendations	9

Figures and Tables

- Figure 1 - Study Area Location
- Figure 2 - Key Map
- Figure 3 - 1:200 year Flood Routing Lakelse Lake
- Figure 4 - Lakelse River at Lakelse Lake Outlet, Plan Showing Cross
Section Location, Thalweg Profile, and 1:200 Year
Flood Construction Level (freeboard included)

Appendices

- Appendix 1 - Detailed Information Sources
- Appendix 2 - Photos of 1978 Flood, Lakelse Lake
- Appendix 3 - Lakelse River Cross Sections at Herman Creek
Fan 1979 and 1988
- Appendix 4 - Floodplain Mapping - Lakelse River and Lake,
Dwg No. 88-29, Sheets 1 to 6

Hatchery Creek Canal

ROAD

ROAD

MAP SHEET 88-29-4

MAP SHEET 88-29-3

LAKELSE LAKE

1978 FLOOD

FEDERAL PROVINCIAL FLOODPLAIN MAPPING AGREEMENT

FLOODPLAIN MAPPING STUDY

LAKELSE RIVER AND LAKE

PREFACE

The purpose of this design brief is to present a description of the methodologies used and results of the study undertaken to delineate the floodplain for Lakelse River and Lake, Drawings 88-29, Sheets 1 to 6, Appendix 4.

1. Location

The study area is located (Figure 1) approximately 15 km south of Terrace, in the Coast Mountain System, one of the six main physiographic regions of the Province. Mean annual precipitation in the study area exceeds 250 cms (Appendix 1.1).

Lakelse Lake is located west of Highway 37 which connects Terrace and Kitimat in the Regional District of Kitimat-Stikine. Figure 2 is a key map which shows the location of the 6 floodplain mapping sheets produced for the study area.

2. Background2.1 General

Lakelse Lake, at normal (mean) lake levels, has a surface area of approximately 14.3 km² and a total drainage basin of nearly 400 km². Major inflows are provided by Williams Creek and Schulbuckhand Creek with Hatchery and Furlong Creeks contributing to a lesser extent. Outflows are conveyed by Lakelse River into the Skeena River.

Major flooding events generally occur in the fall after the initial snowfall. Warming trends introduced by heavy rainstorms raise the freezing level melting the snowpack and result in a sharp rise in lake levels.

Staff of the Regional District of Kitimat-Stikine obtained information with respect to historic flood levels of Lakelse Lake (Appendix 1.2) in the summer of 1974 as part of a documentation of flood data within the Skeena River watershed. Data for the floods which occurred in 1935, 1958 and 1965 are contained in the documentation.

The Ministry adopted a 1:200 year flood level (freeboard included) for Lakelse Lake of 75.0 m G.S.C. datum in August of

1975, based on information available at that time. This level has since been utilized in floodproofing requirements related to the Provincial Flood Damage Reduction Program.

High levels were again experienced in November 1978 on Lakelse Lake. A report entitled "1978 Terrace Area Flooding" (Appendix 1.3) documents this flood event. The report states that Lakelse Lake is a shallow warm water recreational lake surrounded by two private resorts, about 75 private homes and 175 summer cottages.

During the November 1978 flood, the lake level increased within 3 days from a normal elevation of approximately 71.5 metres to 74.2 metres by November 2. Approximately 60% of the homes and cottages around the lake were flooded. Appendix 2 provides photos of the 1978 flood event at Lakelse Lake.

A report entitled "Lakelse Lake Flooding Preliminary Study" (Appendix 1.4) was completed by the Special Projects Section in January 1988. This study examined the effect of changes of the Lakelse River bed at Herman Creek fan on lake flood levels. The study utilized 1979 river survey data and 1:5000 scale, 1 metre contour mapping (Appendix 1.5). Peak lake levels are as follows:

<u>Year</u>	<u>Elevation (1)</u>	<u>Rainfall (2)</u>	<u>Source</u>
1935	74.4 m	-	Appendix 1.2
1958	73.7 m	-	Appendix 1.2
1965	73.2 m	-	Appendix 1.2
Nov. 2 1978	74.2 m	212.3 mm	Appendix 1.4
Sept. 21 1987	73.3 m	162.6 mm	Appendix 1.4

(1) Designated Flood level adopted in August 1975 = 75.0 m.

(2) Total three day rainfall at Terrace Airport.

The report concluded that maximum lake levels are relatively insensitive to minor accretion or excavation of the bed of Lakelse River at the Herman Creek confluence. It was recommended that Lakelse River be resurveyed to monitor the rate of bed change since the 1979 survey. Metering of the lake outlet was also recommended to assist in confirming the outlet rating curve.

As background information to the 1988 report, the hydrology of the Lakelse Lake system was analysed by the Water Management Branch (Appendix 1.6).

2.2 Present Studies

The studies undertaken to produce floodplain mapping for the Lakelse Lake area utilized the information as outlined in Section 2.1 and listed in Appendix 1. In addition, the river cross section and discharge data obtained by the Water Management Branch in 1988, Project 88-FDC-3, was utilized in this study (Appendix 1.7).

3. Flood Magnitudes

3.1 Lakelse Lake Peak Inflows

The study by the Hydrology Section (Appendix 1.6) determined peak inflows into Lakelse Lake. A preliminary flood routing study was also undertaken by the Hydrology Section based on a 1954 stage-discharge relationship for Gauge 8EG007 on Lakelse River.

Gauge 8EG007 was operated on a seasonal basis from 1948 to 1950 and 1954 to 1955; no high peak flows were measured. The nearby gauged watershed, Zymagotitz River (8EG011) has good peak flow records (27 years of data to 1986) and a watershed size similar to Lakelse River.

Flow data from the Zymagotitz gauge was used to estimate inflows to Lakelse Lake taking into account differences in basin size and shape. Frequency analysis was carried out on the annual maximum instantaneous discharge for the Zymagotitz River. The resulting estimate values for the inflow to Lakelse Lake, based on the Pearson III distribution are as follow:

<u>Return Period (Years)</u>	<u>Maximum Inflows to Lakelse (cms)</u>
20	603
200	838
1000	986

3.2 Lakelse Lake Inflow Hydrographs

Based on the data available in the Terrace-Kitimat area concerning the flood of November 1978, including the hydrographs available for the Zymagotitz River, the 1978 inflow hydrograph for Lakelse River was estimated. A peak inflow of 716 cms was determined with a return period of about 70 years.

The results that were obtained are summarized as follows:

<u>Condition</u>	<u>Date</u>	<u>Time</u>	<u>Inflow (cms)</u>
Storm begins	78/10/30	1600	14
First Inflow peak	78/10/31	1600	230
Max. Inflow	78/11/01	2200	716
Max. Outflow	78/11/02	0800	258
Recession	78/11/02	2400	127
Recession	78/11/03	2400	44

To produce the 200 year peak inflow hydrograph for Lakelse Lake with a peak of 838 cms, a factor of 1.40 was applied to the base inflow hydrograph resulting in a 1:200 year inflow as indicated in Figure 3.

3.3 Flood Routing (Previous Studies)

Preliminary food routing studies to confirm the observed flood levels that occurred using the estimated 1978 flood inflow hydrograph to Lakelse Lake were undertaken by the Hydrology Section. The flood routing was based on the old stage discharge data for Gauge 8EG007. Storage volume information based on the 1 metre contour, 1:5000 scale mapping, was provided by the Special Projects Section.

Further flood routing studies based on 1979 river survey information to provide a stage-discharge relationship at the lake outlet (Appendix 1.4 and 1.8) confirmed the 1978 observed levels using the estimated 1978 inflow hydrograph provided by the Hydrology Section (Section 3.2).

4. Lakelse River and Lake (1989 Studies)

4.1 General

Figure 4 is a reduction of Drawing 89-2-1 showing the location of the 31 river cross sections obtained in 1988 along Lakelse River, a distance of 5.1 km downstream of the lake outlet. Also shown are water level and thalweg profiles of the area. The May 18, 1988 water level profile was metered and amounted to 28.3 cms.

The HEC-2 Water Surface Profile Computer Program and the HEC-1 Flood Routing Program developed by the Hydrologic Engineering Centre, U.S. Army Corp of Engineers, was utilized in the 1989 studies. The profile calculations, which assumed open channel conditions, were used to determine the 1:200 year flood levels for Lakelse River and to provide information on the stage-discharge relationship at the lake outlet required for the flood routing calculation.

A comparison of survey data at 5 cross section locations on Lakelse River in the vicinity of the Herman Creek Fan obtained during the river surveys conducted in 1979 and 1988 is shown on Appendix 3. The drawing indicates that only minor accretion or degradation of the bed of Lakelse River in this area has occurred during the 9 year period.

4.2 Calibration of River Model

A computer plot of the river cross sections was obtained to assess the river cross section data input and the extensions of the sections obtained from the existing topographic mapping in the study area. Output from the plot run was also used to review the flow regime, loss coefficients, reach lengths, overbank information and relative Manning's "n" values.

Based on the level data obtained at the 31 river cross sections on May 18, 1988, the model was calibrated to average within 0.05 metres of observed levels for the 28.3 cms flow. Channel Manning's "n" values varied between 0.037 to 0.050, averaging approximately 0.040 for the model area.

4.3 Stage-Discharge Relationship at Lake Outlet

Using the calibrated river model, stage-discharge relationship at the lake outlet was determined to be as follows:

<u>Stage (m)</u>	<u>Flow (cms)</u>
72.2	28.3
72.5	50.0
73.4	150.0
74.1	250.0
74.4	300.0
74.6	350.0

4.4 Flood Routing

4.4.1 General

The inflow hydrographs developed by the Hydrology Section, the stage-discharge data listed in Section 4.3 and an elevation-storage curve for Lakelse Lake comprise the basic data required for the HEC-1 flood routing program. The lake storage data was calculated for the 1:5000 scale,

1 metre contour mapping (Appendix 1.4). The lake elevation vs area and storage are as follows:

<u>Elevation (m)</u>	<u>Area (10^6m^2)</u>	<u>Storage (10^6dam^3)</u>
70.8	12.7	0
71.0	13.0	2.6
71.5	13.9	4.5
72.0	14.6	16.4
73.0	17.2	32.3
74.0	20.9	51.4
75.0	23.5	73.6
76.0	24.9	85.7

The results of the flood routing study are outlined below:

<u>Flood Event Frequency</u>	<u>Maximum Inflow(cms)</u>	<u>Maximum Outflow(cms)</u>	<u>Assumed Lake Level at Start(m)</u>	<u>Maximum Lake Level(m)</u>	<u>Comments</u>
1:20 Year	603	182	71.7	73.6	1:20 year event
1:200 Year	838	290	71.7	74.3	1:200 year

Figure 3 indicates in graphical form the flood routing results for a 1:200 year inflow of 838 cms. As shown, the maximum outflow is 290 cms and the storage volume utilized is $60 \times 10^6 \text{ dam}^3$ corresponding to a lake elevation of 74.3 metres.

4.4.2 Sensitivity Analysis

Following are the results of flood routing calculations undertaken to determine the lake level which would result from the following assumptions.

<u>Assumption</u>	<u>Maximum Lake Level(m)</u>	<u>Increase In Lake Level(m)</u>
1. Base Case (1:200 year)	74.3	0
2. 20% increase in "base case" flood	74.7	0.4
3. Increase in lake level at start of flood to 1.3 m above "base case" (i.e. starting elevation = 73.0)	74.7	0.4
4. Decrease in lake outlet capacity (increase river channel Mannings "n" value by 30%)	74.4	0.1

The lake levels resulting from the assumptions noted above are below the existing 1:200 year flood level of 75.0 m (freeboard included) for Lakelse Lake as noted in Section 2.1.

4.4.3 Lakelse Lake Flood Level

The 1:200 year daily flood level of Lakelse Lake has been determined to be 74.3 meters. The maximum recorded lake level based on available information is 74.4 meters (1935, Appendix 1.2).

As stated in Section 2.1, the 1:200 year flood level (including freeboard) established by the Ministry of 75.0 meters is 0.6 meters above the maximum recorded level (1935 to date). The level of 75.0 meters has been utilized under the Flood Damage Prevention Program for administration purposes since August of 1975.

A freeboard of 0.70 meters above the estimated 1:200 year flood level has been provided as an allowance for meteorological effects (wave and wind setup), wave runup impacts and hydrological uncertainties. Wind and wave setup and wave runup effects are site specific, depending on fetch distance, depth of water and wind direction.

Given the above-noted factors, it is recommended that the designated flood level of 75.0 meters be retained for administrative purposes.

4.5 Lakelse River Flood Profile

4.5.1 General

The calibrated river model (Section 4.2) was used to calculate flood levels based on the outflows determined in the flood routing study (Section 4.4).

The 1:200 year flood profile (freeboard included) is shown on Figure 4. In keeping with Ministry practice, a freeboard allowance of 0.6 m was used based on the daily (24 hour) outflow of 275 cms. The 1:20 year flood levels (freeboard included) for Lakelse River were also calculated and are shown on the Floodplain Mapping Sheet Number 6.

4.5.2 Sensitivity Analysis

Sensitivity studies for Lakelse River indicate that an increase in flow of 22% (i.e. to 350 cms) above the daily flow results in an average flood level of approximately 0.3 metres, which is within the freeboard allowance noted above. Similarly, an increase in Manning's "n" value of 30% results in flood level increases which are within the freeboard allowance.

5. Floodplain Mapping

5.1 General

The flood levels determined in the study were used to delineate the floodplain limits onto the existing 1 metre contour mapping of the study area. The floodplain mapping for Lakelse Lake, Drawings 88-29, Sheets 1 to 6 indicates the location of river cross sections and survey monuments, the floodplain limits and the flood levels determined in the study.

5.2 Tributary Alluvial Fans


Several of the tributary alluvial fans in the study area are known to be active based on documented information on flooding problems related to sediment deposition, channel avulsion and bank erosion.

Following is a list of fans noted on the mapping sheets which are known to be active. The limits of these fans have not been delineated due to a lack of detailed topography or limited background study information. These are:

Furlong Creek	- Sheet 2	Appendix 1.3
Hatchery (Granite) Creek	- Sheet 3	Appendix 1.9, 1.3
Herman Creek	- Sheet 6	Appendix 1.3
Williams and Sockeye Creeks	- Sheet 1	Appendix 1.3


6. Recommendations

1. Pursuant to the terms of the Federal Provincial Floodplain Mapping Agreement, it is recommended that the floodplain delineated on Drawings 88-29, Sheets 1 to 6, be designated.
2. The floodplain mapping may be used for administrative purposes related to the preparation of hazard map schedule for official plans; floodproofing requirements in zoning and building bylaws; and the identification of floodable lands by Subdivision Approving Officers.

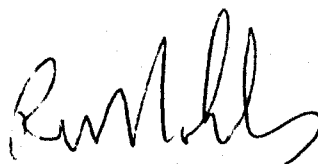

R. W. Nichols, P.Eng.
Senior Hydraulic Engineer
Special Projects Section

RWN/csv

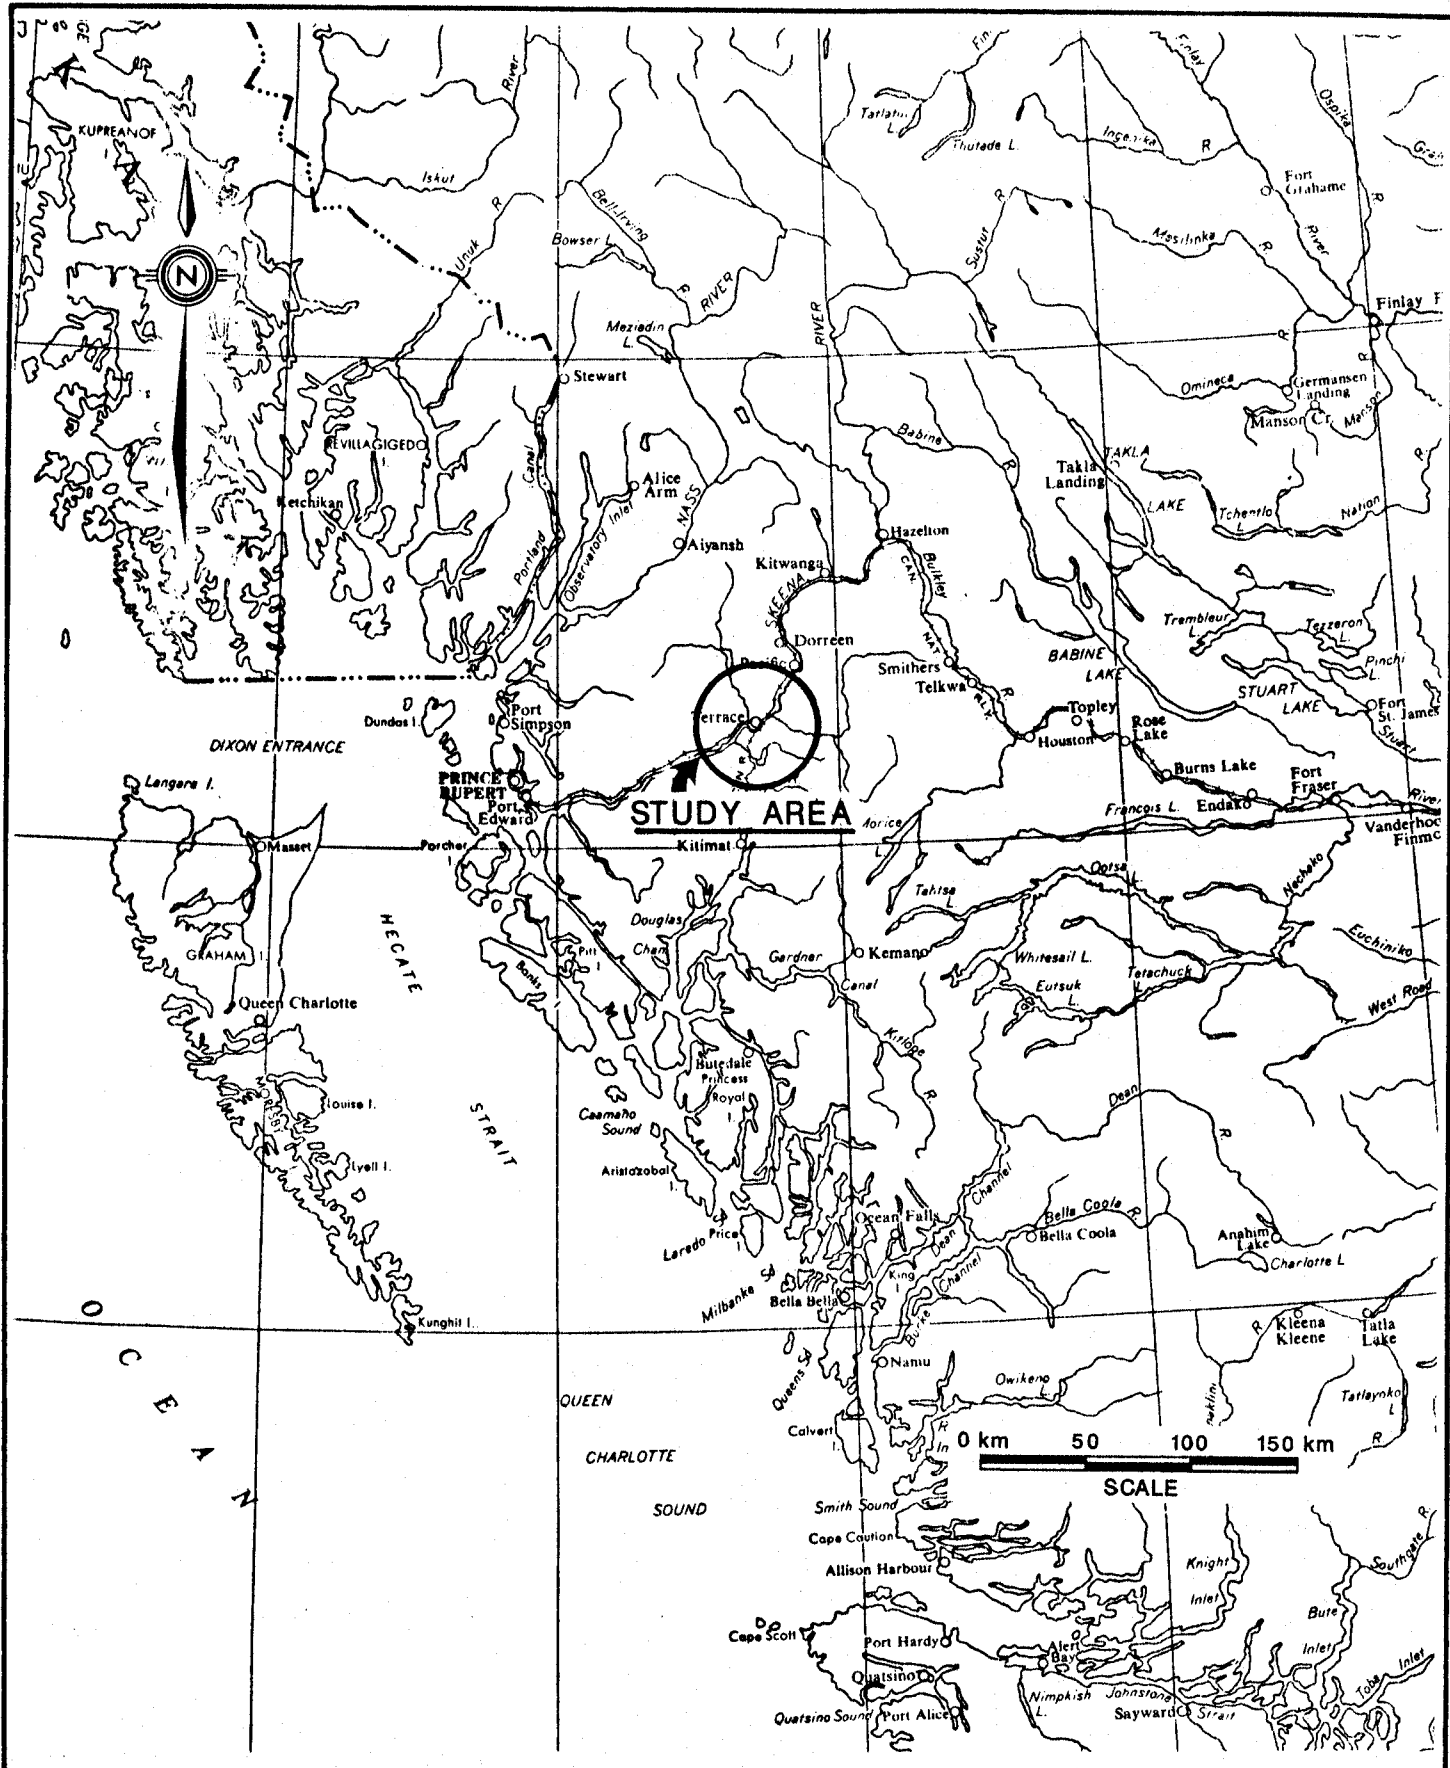

Province of British Columbia
Ministry of Environment
WATER MANAGEMENT BRANCH

TO ACCOMPANY A DESIGN BRIEF ON THE
FLOODPLAIN MAPPING STUDY
LAKELSE LAKE
STUDY AREA LOCATION

SCALE: VERT
HOR **AS SHOWN**

DATE
APRIL, 1989

R.W. NICHOLS ENGINEER

FILE No. **42-0001-S.1** DWG No. **FIGURE 1**




Province of British Columbia
Ministry of Environment
WATER MANAGEMENT BRANCH

**TO ACCOMPANY A DESIGN BRIEF ON THE
 FLOODPLAIN MAPPING STUDY
 LAKELSE LAKE
 KEY MAP**

SCALE: VERT
 HOR. 1 : 63 000 APPROX.

DATE
 MAY, 1989

R.W. NICHOLS ENGINEER
 FILE No. 42-0001-S.1 DWG No. FIGURE 2

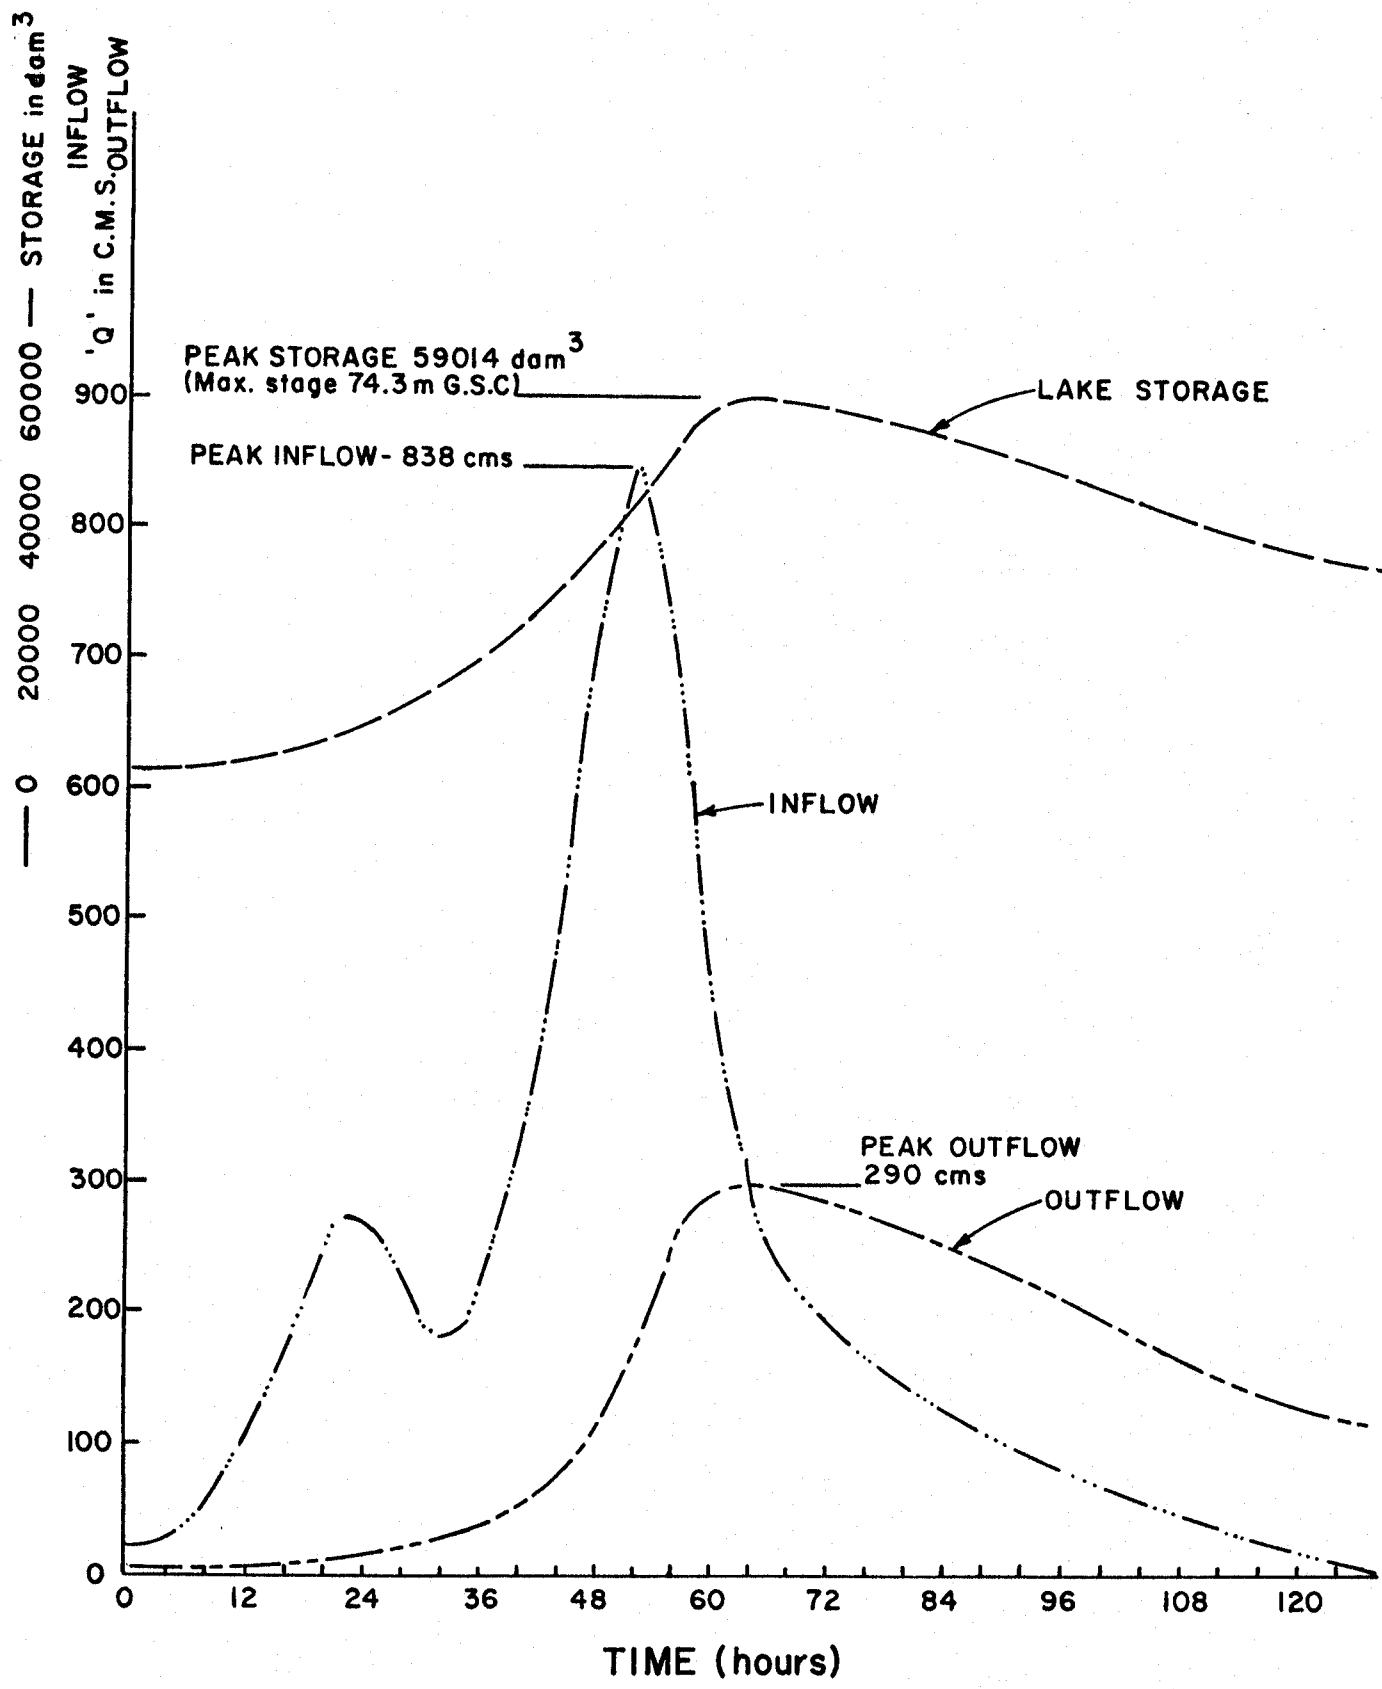

Province of British Columbia
Ministry of Environment
WATER MANAGEMENT BRANCH

TO ACCOMPANY A DESIGN BRIEF ON
FLOODPLAIN MAPPING STUDY
LAKELSE RIVER AND LAKE
1:200 YEAR FLOOD ROUTING

SCALE: VERT

HOR

DATE

R.W. NICHOLS ENGINEER

FILE No.

DWG No. **FIGURE 3**

APPENDIX 1
Detailed Information Sources

NO.	1	SOURCE	CONTENTS
1.	"Atlas of British Columbia," U.B.C. Press W.R. 912.711 F23IC.4.	General information on the people, environment and resources in British Columbia.	
2.	"Regional District of Kitimat- Stikine Floodplain Study," 1974 by R.B. Marcellin and Anwar Beg.	A documentation of flood level data for specified areas.	
3.	"1978 Terrace Area Flooding" by B.R.W. McMullen, R.J. Talbot, P.J. Woods, Water Investigations Branch, January 1979, File P78-42.	Inspection of known areas of significant stream damage resulting from the November 1978 floods in northwestern B.C.	
4.	"Lakelse Lake Flooding Preliminary Study" by P.J. Woods, P. Eng., January 1988, File: 42-0001-S.1.	Overview report on a study to examine the sensitivity of the system to changes in the Lakelse River bed at Herman Creek fan.	
5.	Map Production Division, Surveys and Resource Mapping Branch, Project No. 83-147, 1985 Air Photography.	1:5000 scale, 1 metre contour mapping of the study area, base completed February 1987.	
6.	"Lakelse River Peak Flow" by Hydrology Section, Water Management Branch, File: S2103, Study 251, October 10, 1987.	Hydrology study to determine peak inflows and outflows, Lakelse Lake.	
7.	Lakelse River, Cross Sections 1 to 31, Project No. 88-FDC-3, May 1988, Surveys Section, Water Management Branch.	River cross section data including photographs at each section; thalweg and water level profiles; discharge measurements at lake outlets; Drawing 89-2-1 showing profile and cross section locations.	
8.	"Technical Report on Lakelse River - Herman Creek Fan Flooding Study" by W.J. Wynngaards, A. Sc. T., Special Projects Section, December 1987, File: 42-0001-S.1.	Technical aspects related to flood routing and backwater calculations to evaluate flooding conditions on Lakelse Lake.	
9.	"Granite Creek at Lakelse Lake Near Terrace", Situation Report, July 1980, R.J. Talbot, Inventory and Engineering Branch, Files: P76-27, P78-54.	Report on the status of channel improvements and riprap work for properties adjacent to Granite Creek.	

APPENDIX 2

Photos of 1978 Flood

Lakelse Lake



APPENDIX 2 (Continued)






Photos of 1978 Flood

Lakelse Lake



FIGURE 4

APPENDIX 3

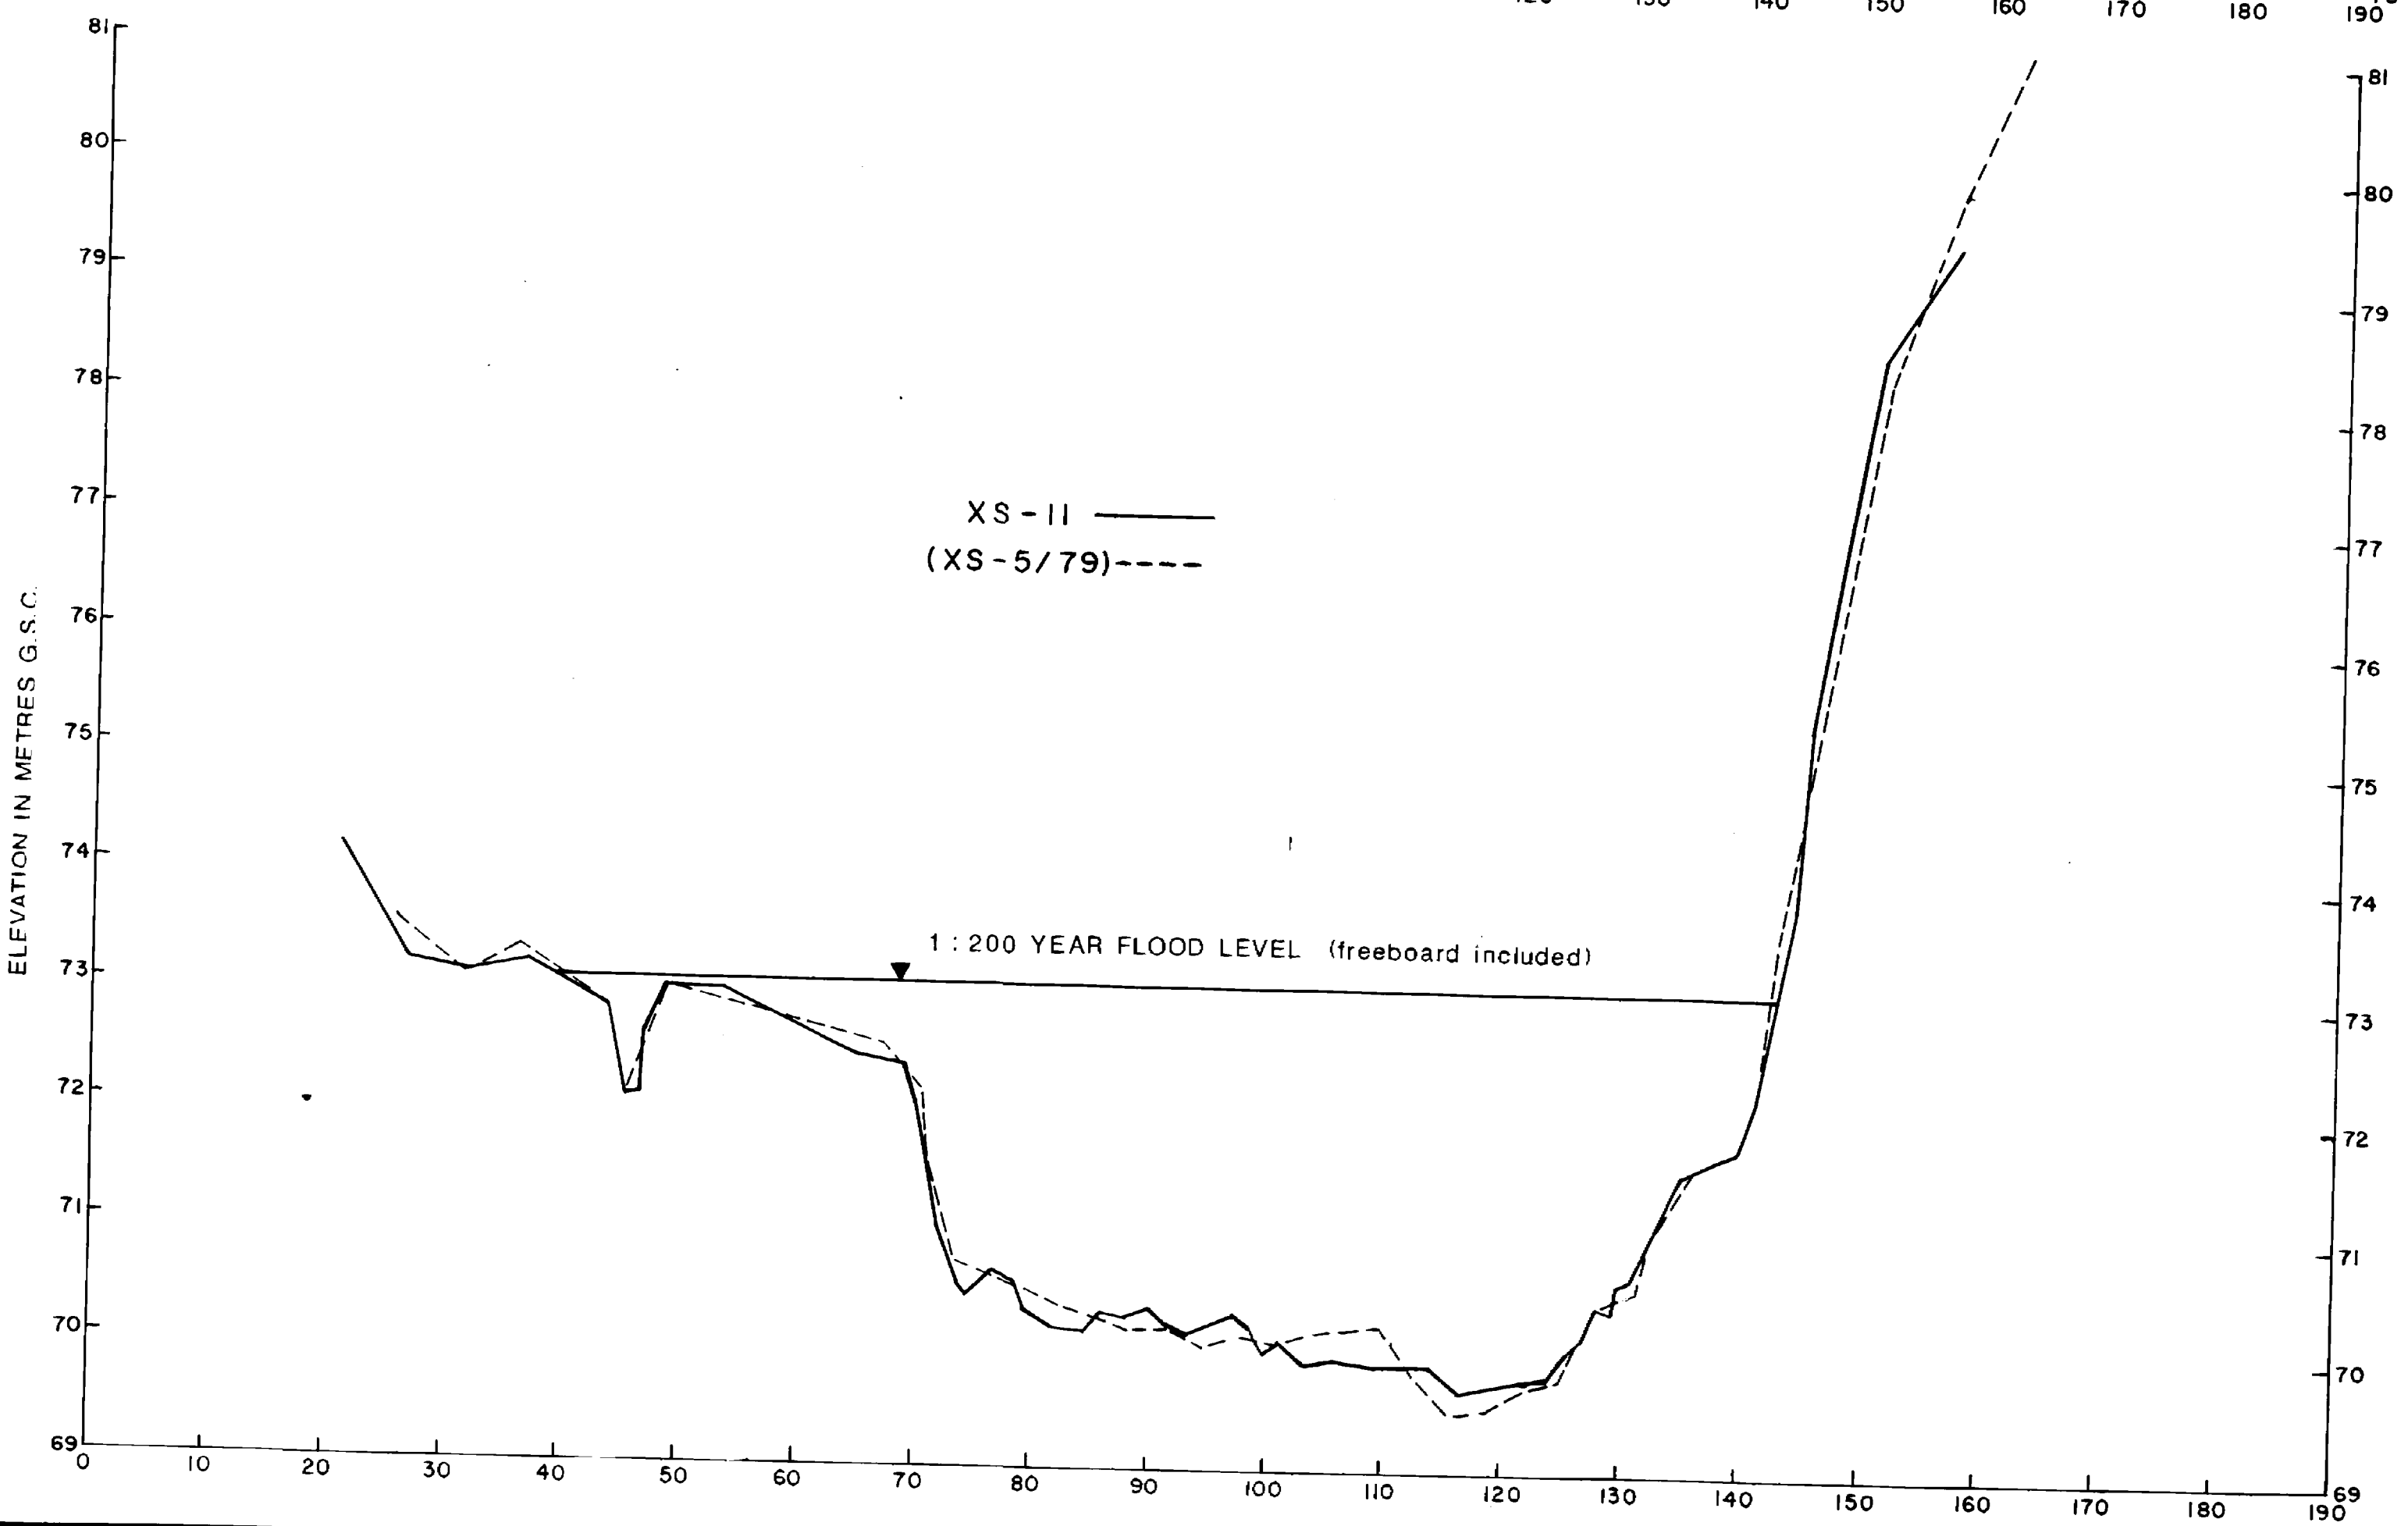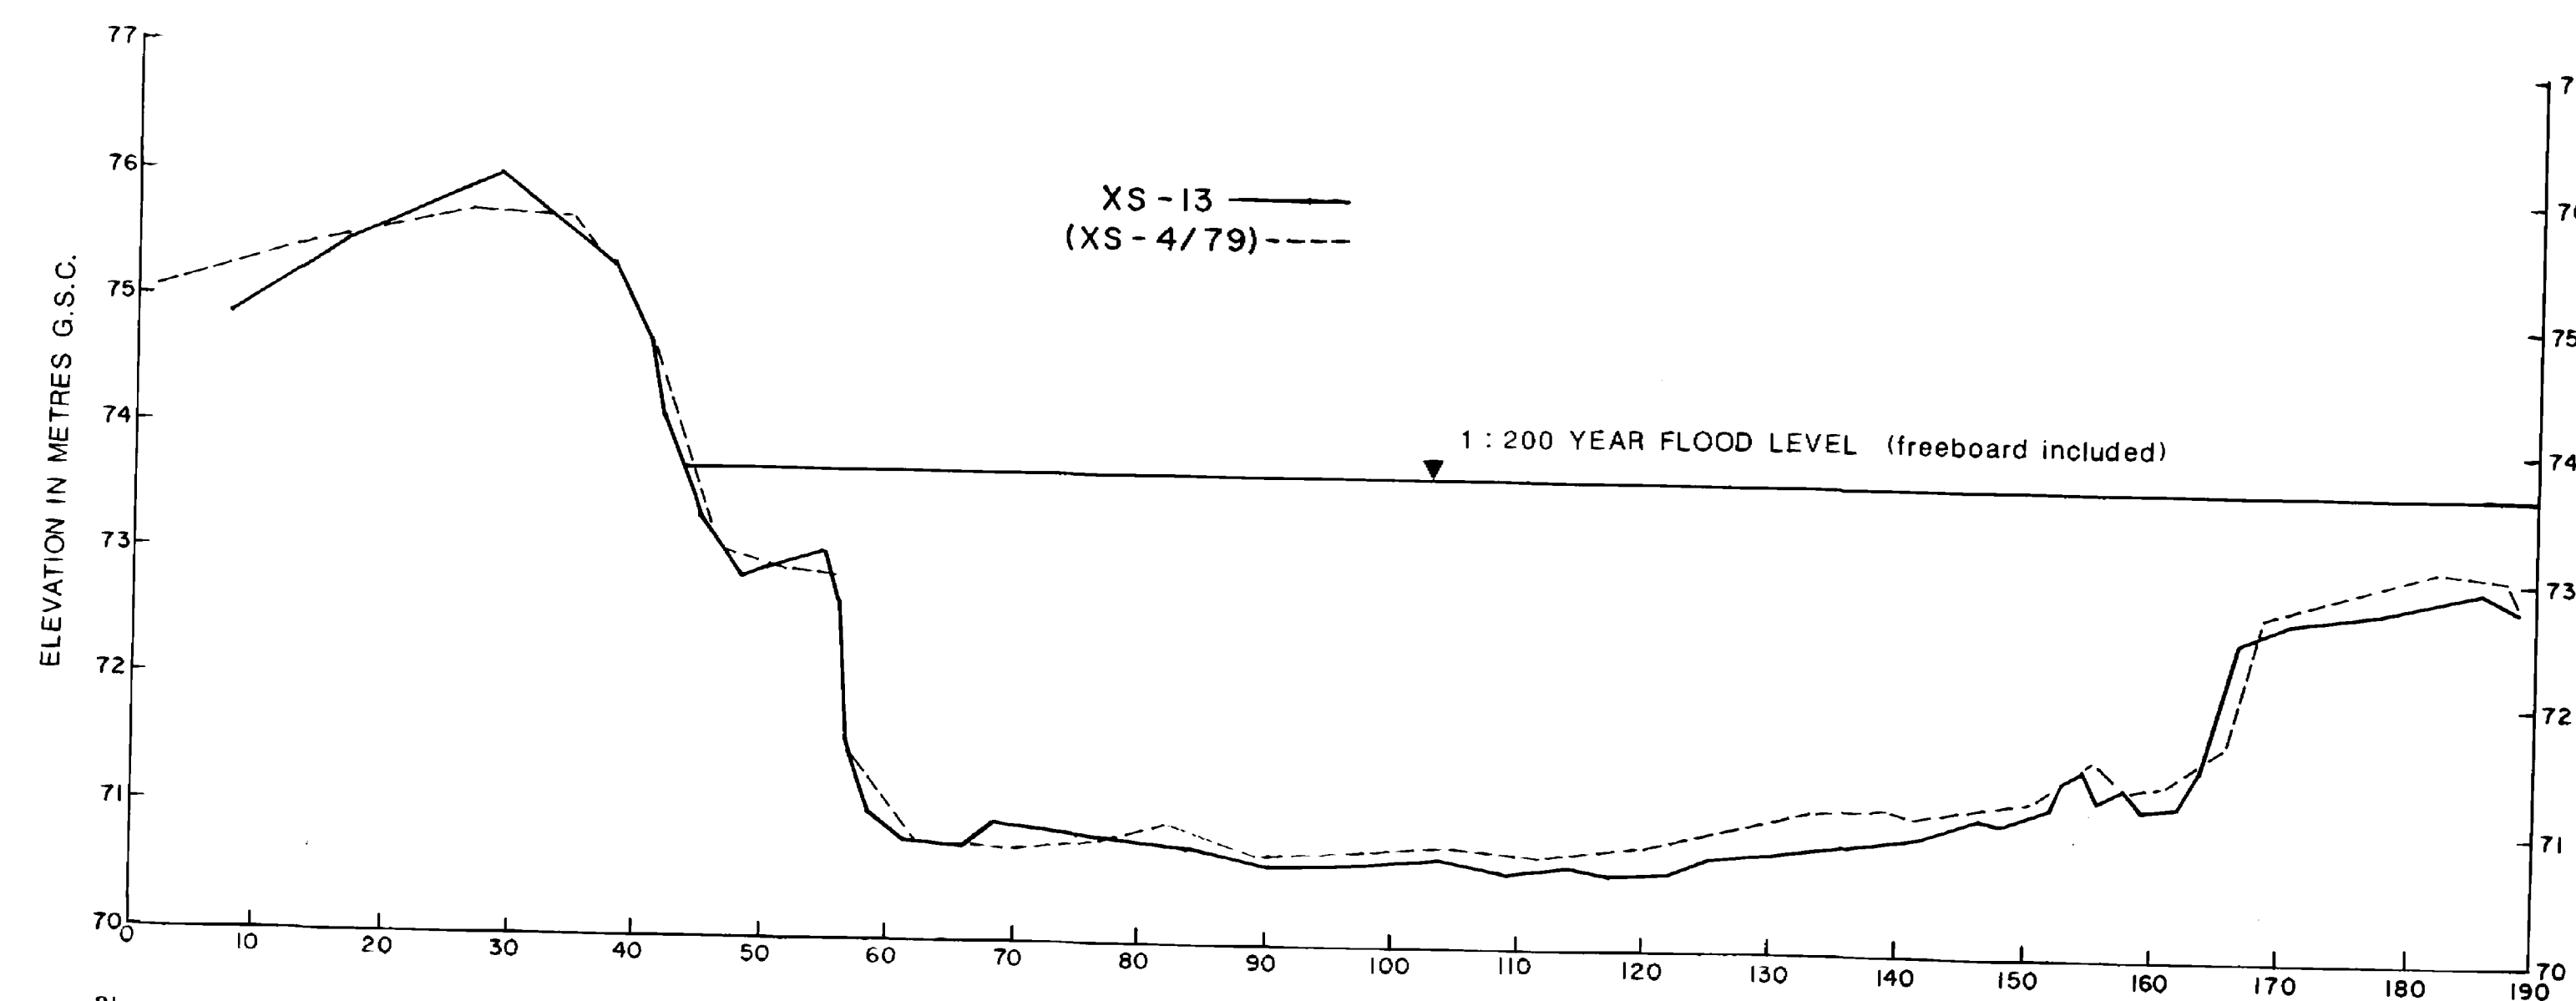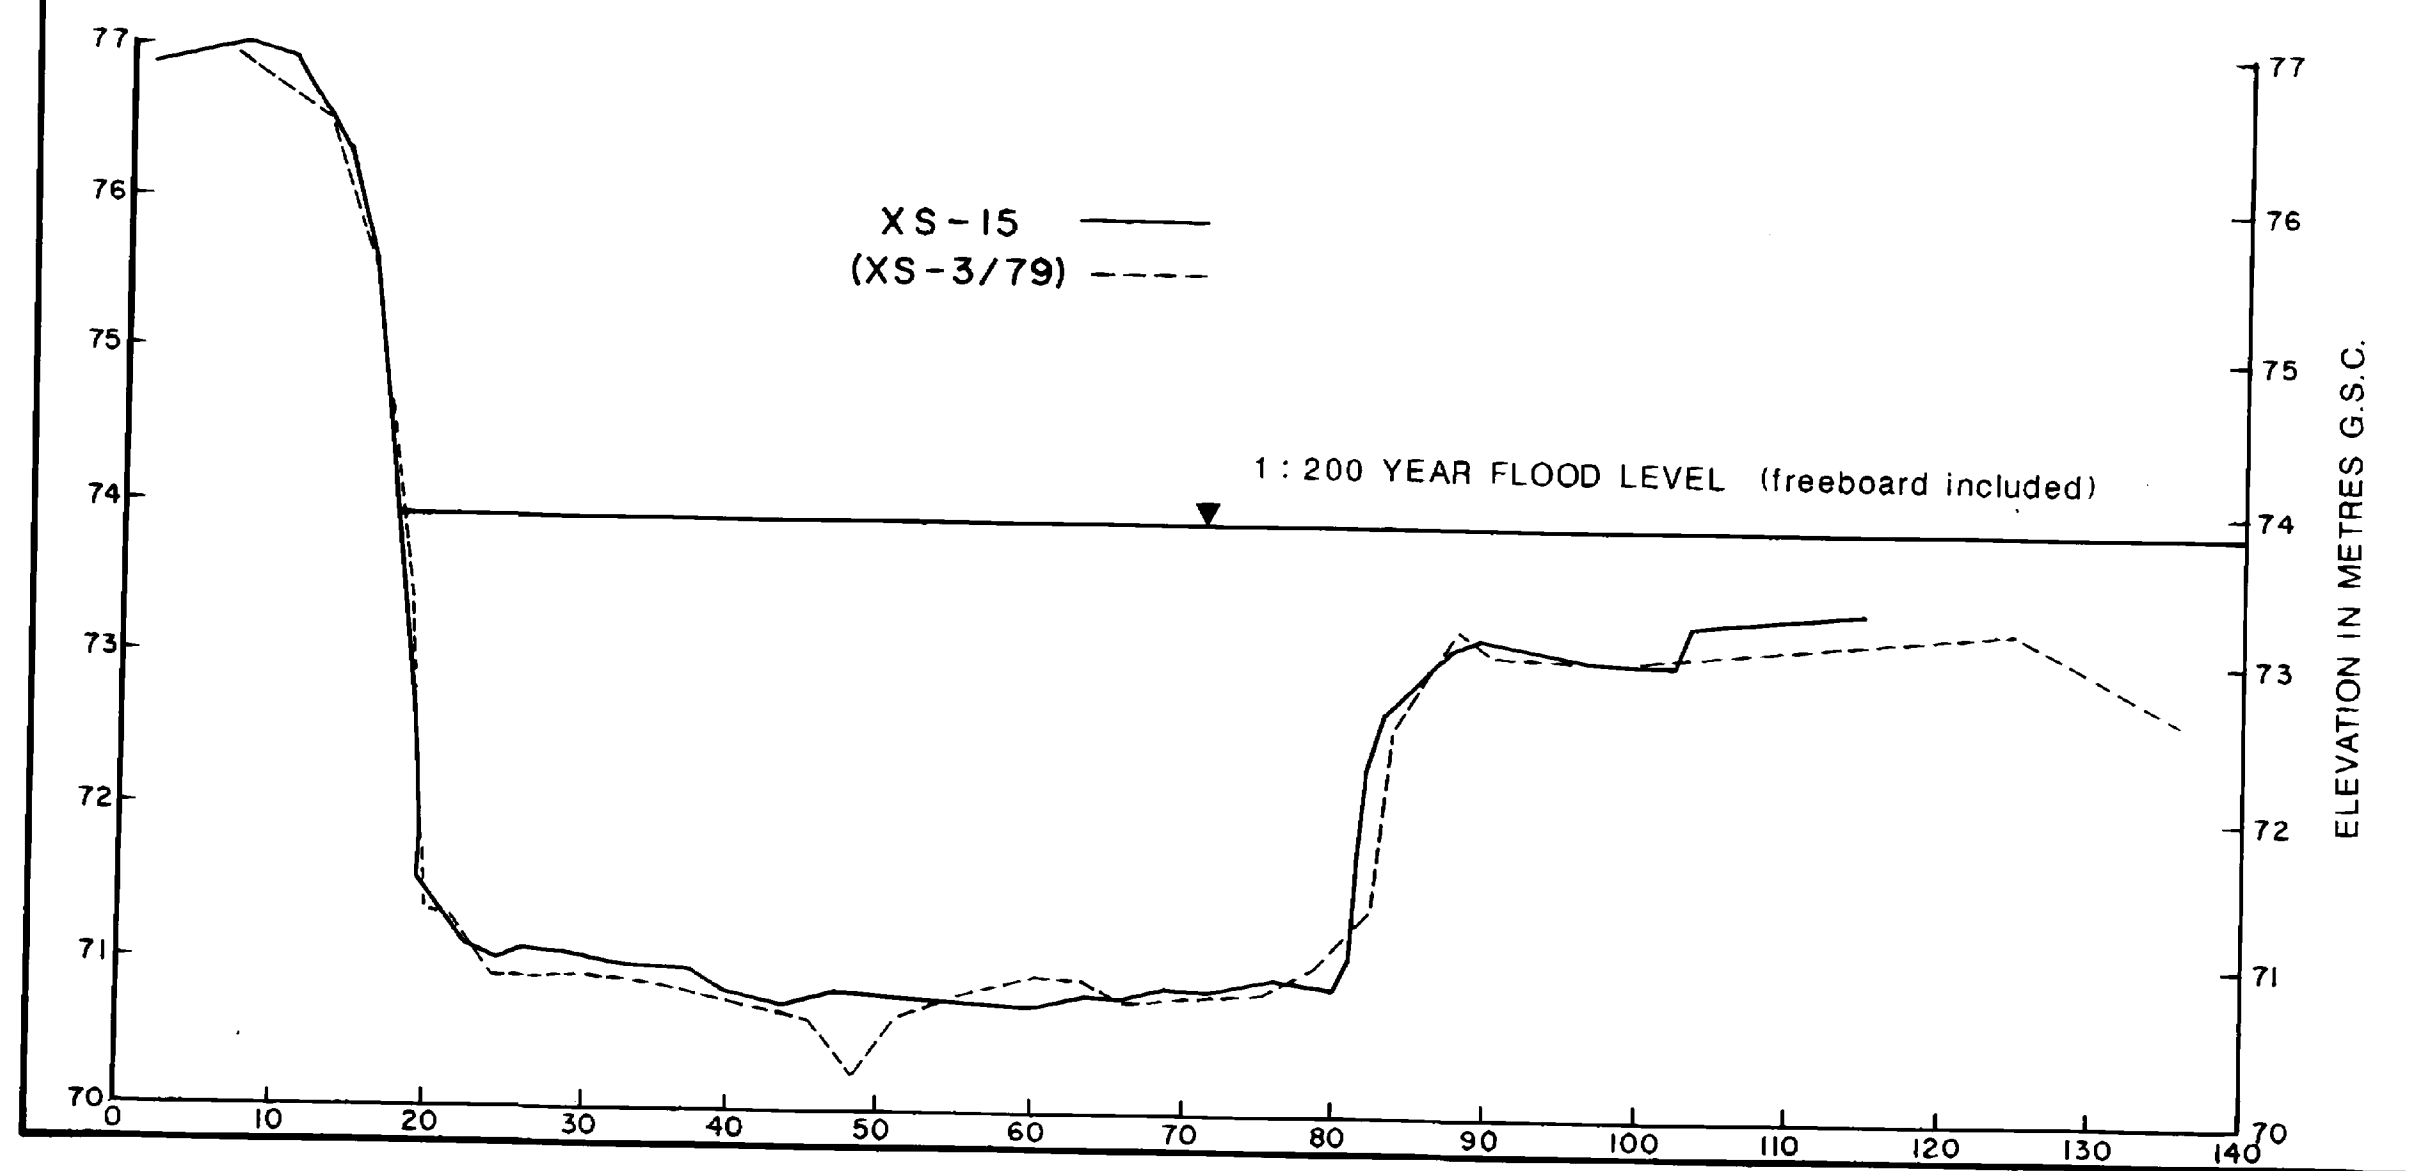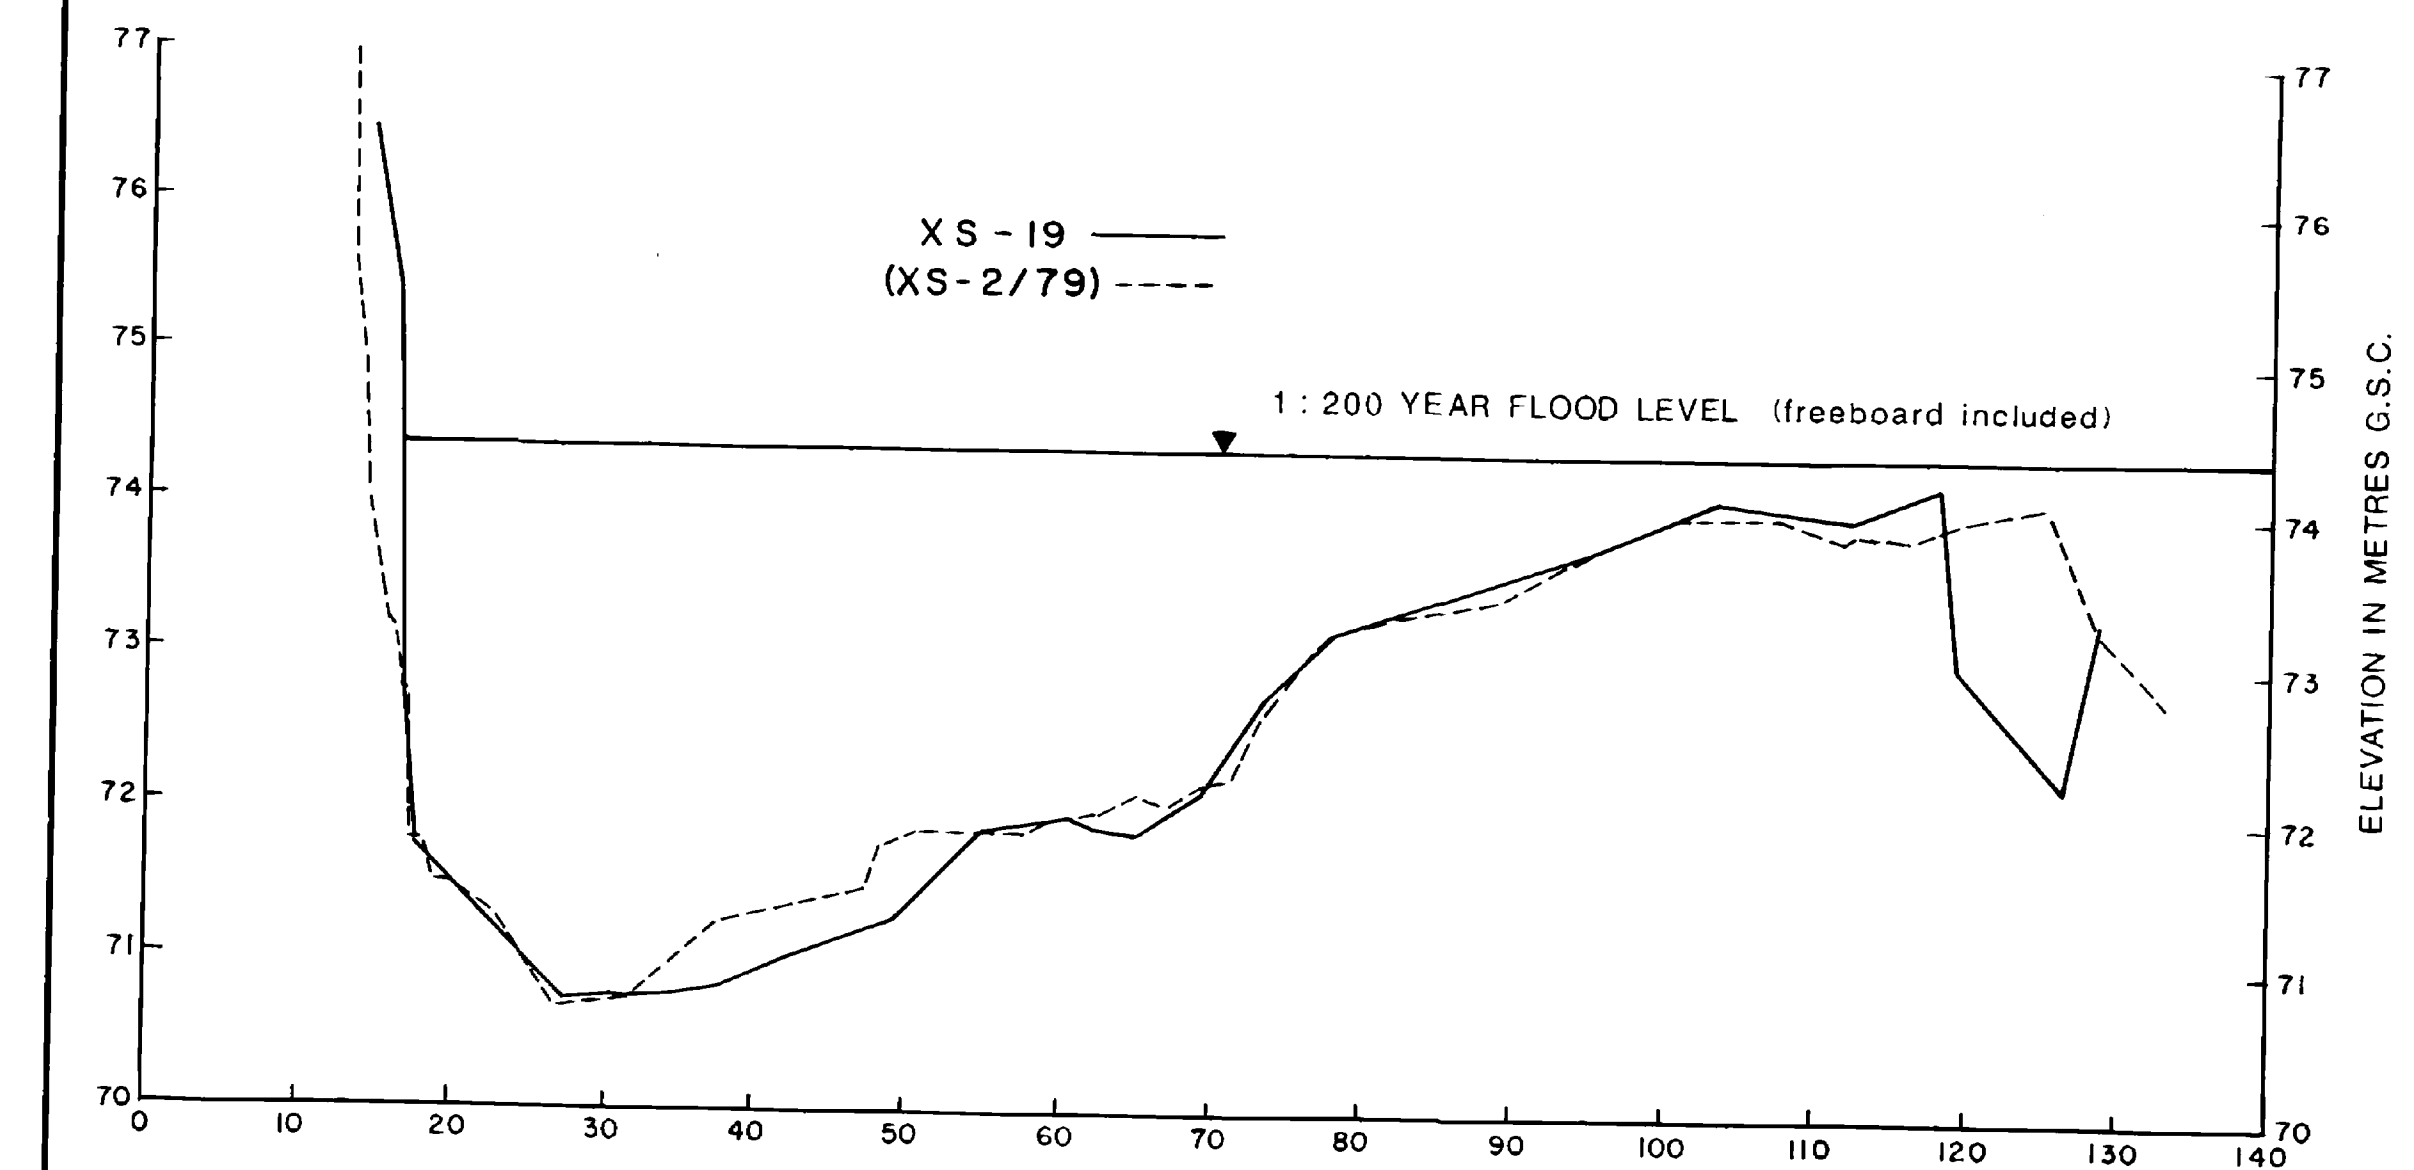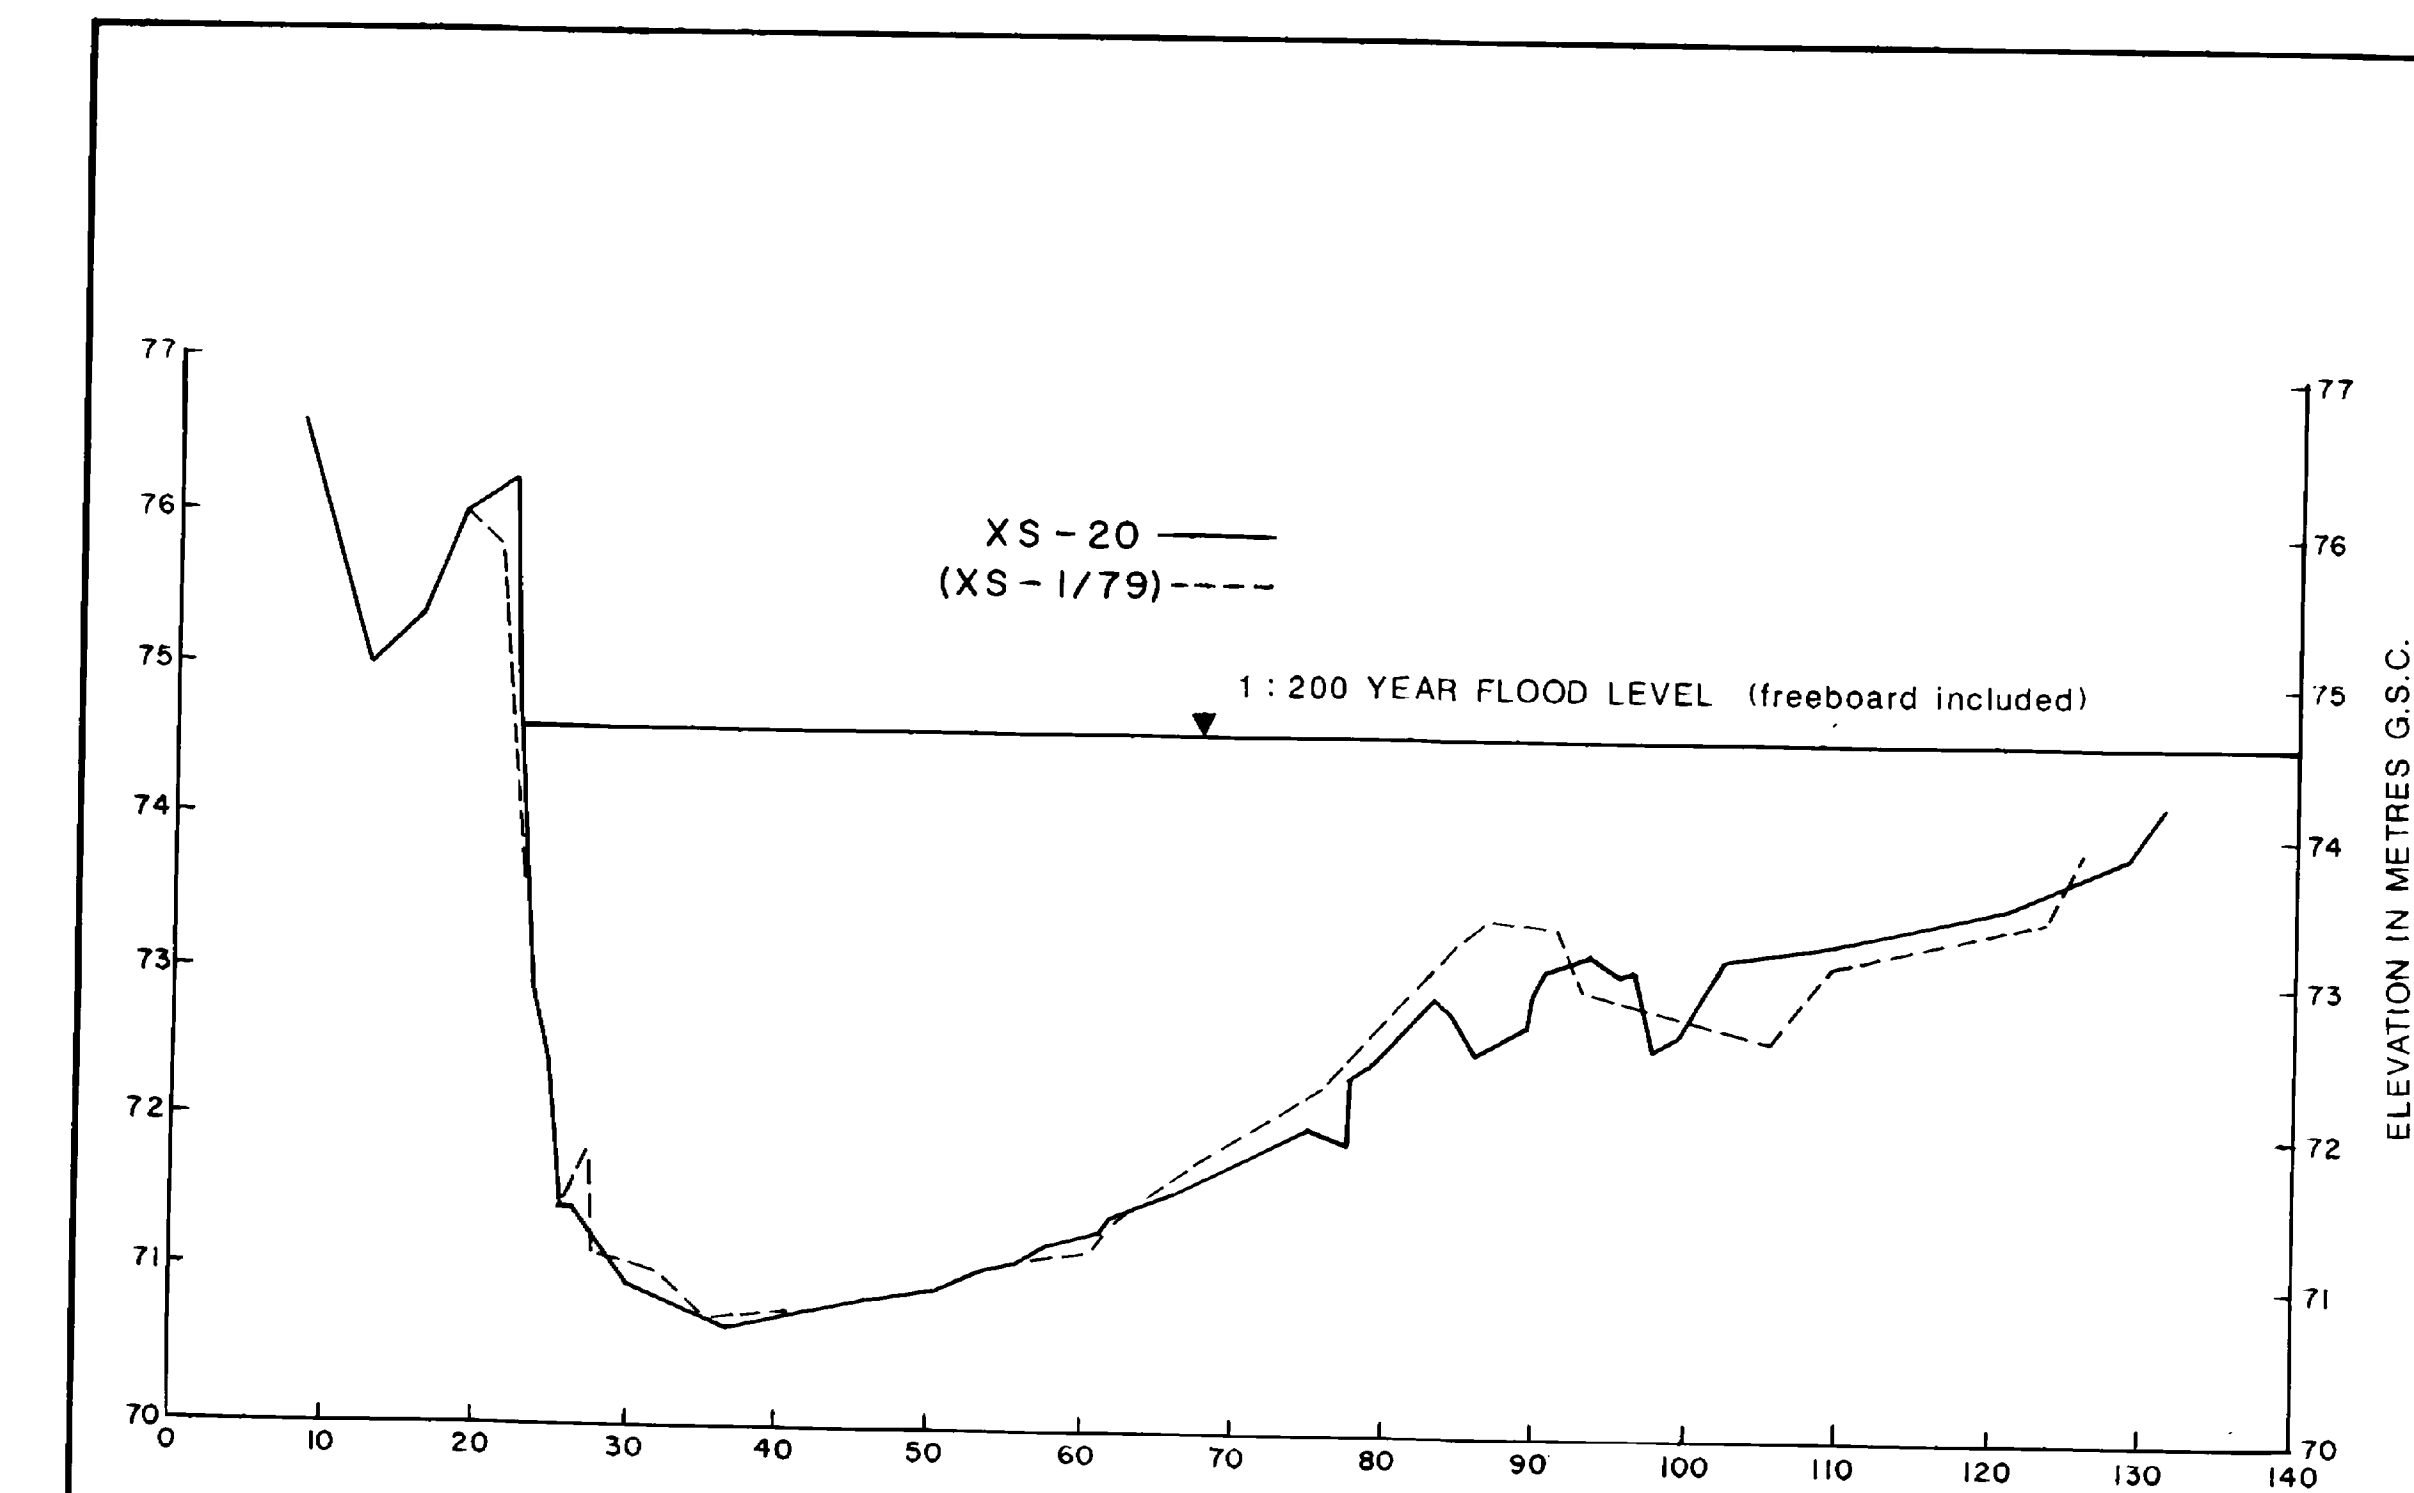

REFERENCES			REVISIONS			SURVEYED		Province of British Columbia		Ministry of Environment		FILE NO.	
DWG No.	DESCRIPTION	DATE	No.	DESCRIPTION	DATE	DATE	M.P.	WATER MANAGEMENT BRANCH		FLOODPLAIN MAPPING		ENG. PROJECT NO.	
						1979/1988				LAKELSE RIVER AND LAKE		NTS MAP NO.	
										CROSS SECTIONS		SCALE: HORIZ. 1:500	
										AT HERMAN CREEK		VERT. 1:50	
										1979 AND 1988		DRAWING NO. REV. NO.	
												APPENDIX 3	
												SHEET OF	