




ORDER UNDER THE WATER SUSTAINABILITY ACT
SECTION 26

File No. 0342981

In the matter of water licence C112631, which authorizes the diversion of 2.27305 m³ per day of water from Shuswap Lake for domestic purpose on Lot 1 Section 24 Township 22 Range 11 West of the 6th Meridian Kamloops Division Yale District Plan KAP44886, having determined that the original plat attached to C112631 incorrectly displayed the location of the licenced works, and being satisfied that no person's rights will be injuriously affected, I hereby amend the licence plat.

Dated at Vernon, B.C. this 10th day of May, 2016

Kimm Magill-Hofmann, RPF
Assistant Water Manager

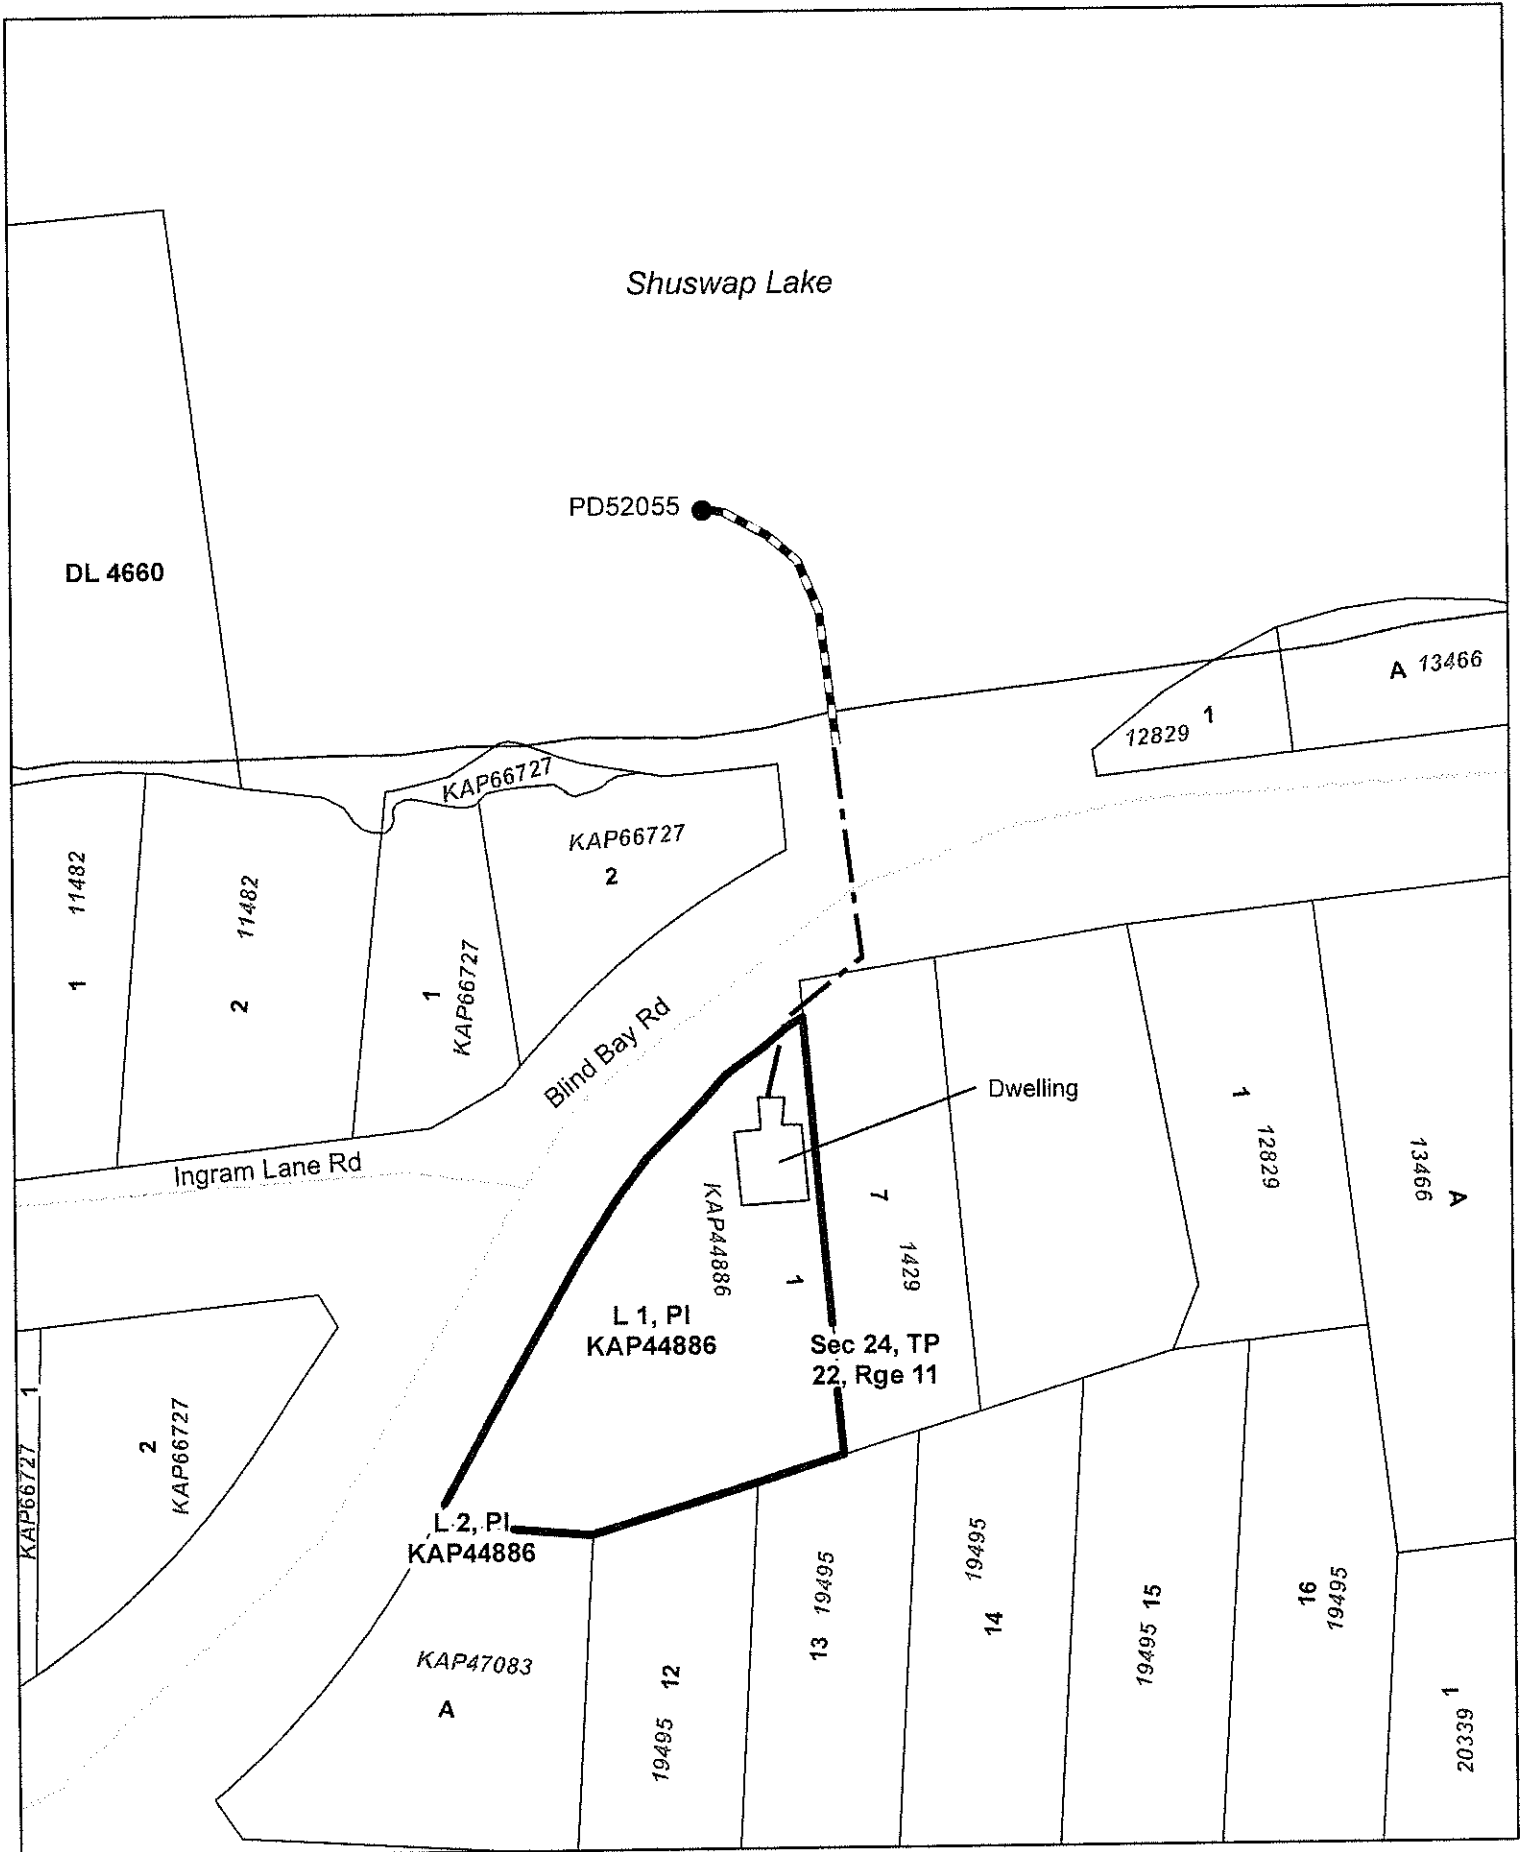

Water District: Kamloops

Precinct: Seymour

Land District: KDYD


Scale: 1:1,000

LEGEND:

Point of Diversion: ●

Pipe: - - - - -

Permit Over Crown Land: - · - · - · - · - · - · - · - ·

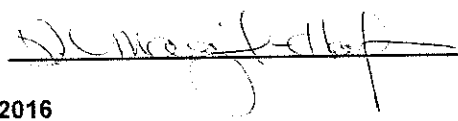Signature: 

Date: 10/05/2016

Licence: C112631

File: 0342981

The boundaries of this land to which this licence is appurtenant are shown thus: 