



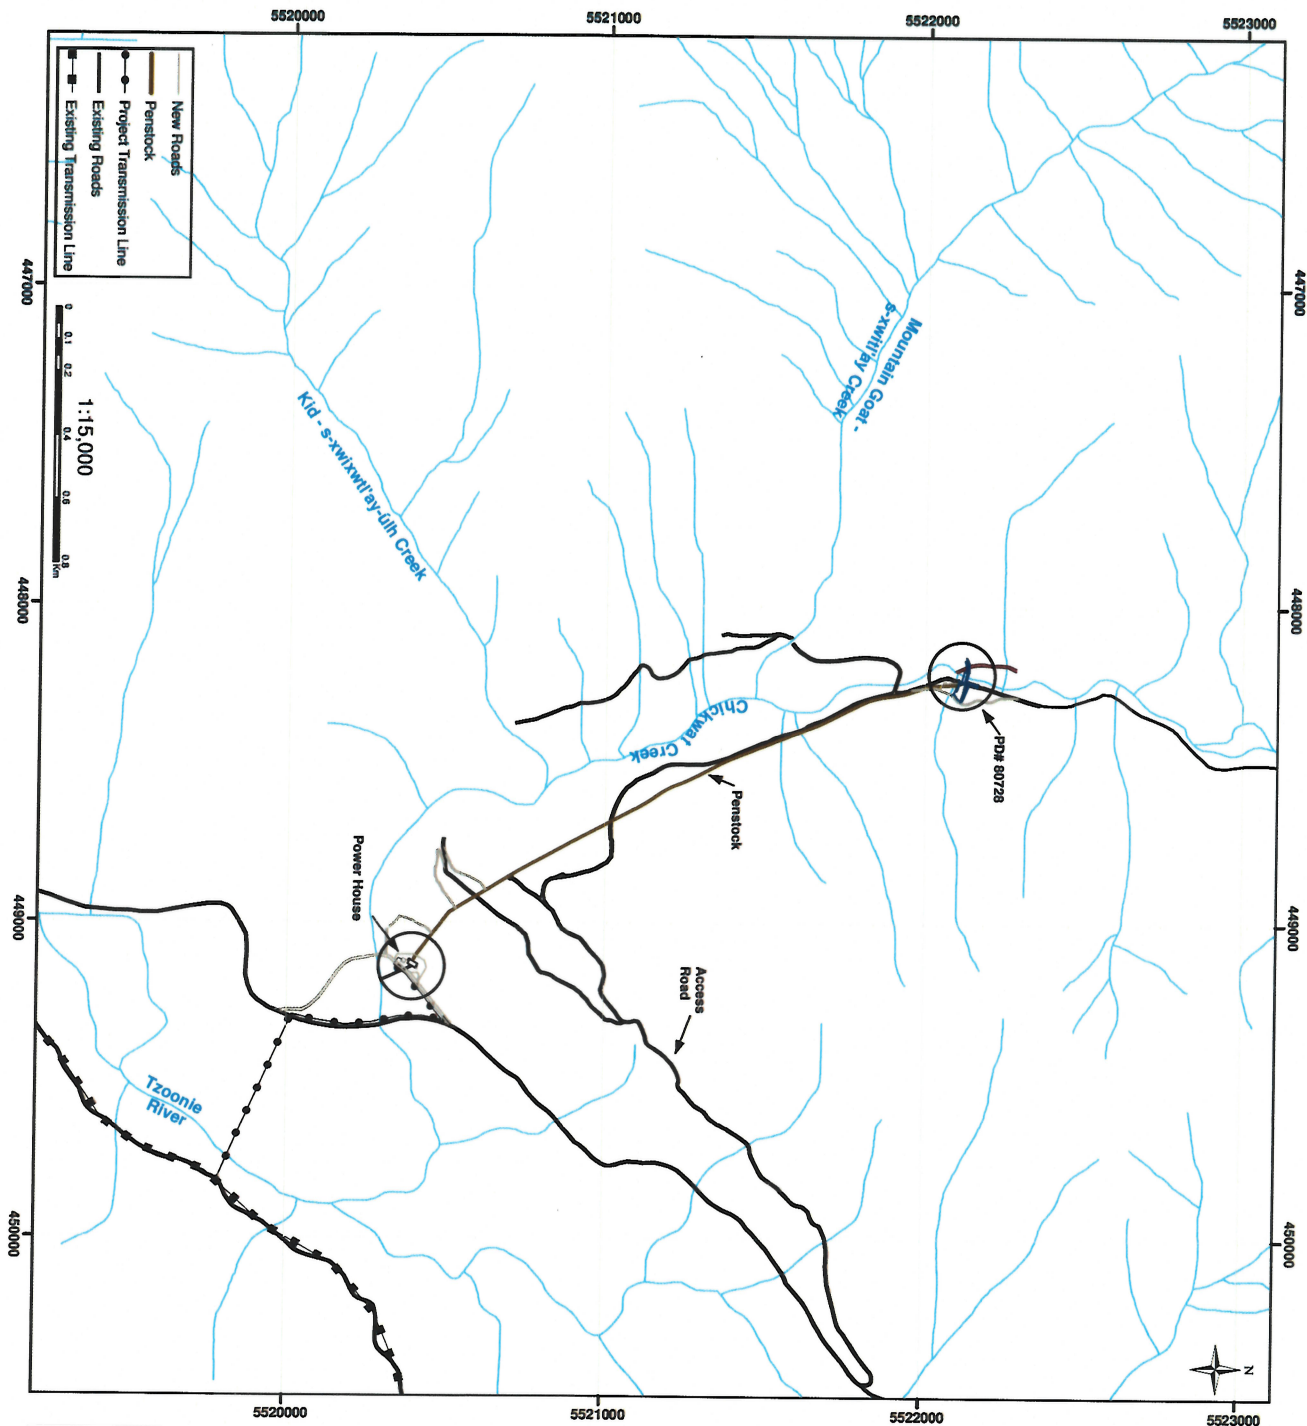

Water File: 2004386
 Precinct: 29D-Jervis Land District-Vancouver
 Remko Rosenboom, M.Sc., A.Ag.
 Water Manager
 Dated: June 21, 2016.
 This Drawing is certified as part of Conditional
 Water Licence C133254

POWERHOUSE SITE

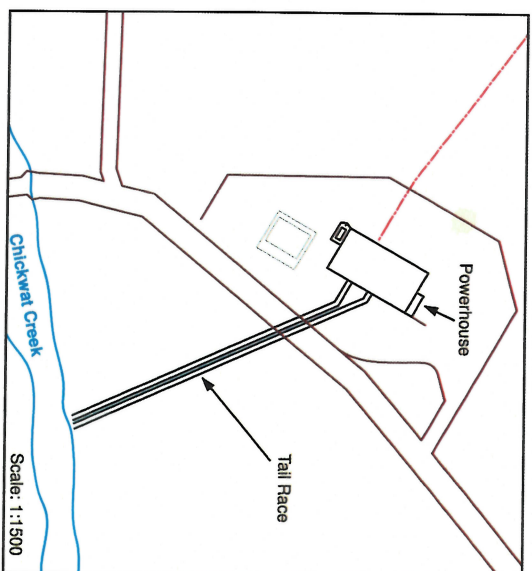

Chickwat Creek Hydroelectric Project General Arrangements Plat

Drawing: LRPLAT001			
Rev	Date	Comments	
A	14/09/2015		
B	20/06/2016		

