




Province of
British Columbia

Ministry of
Environment

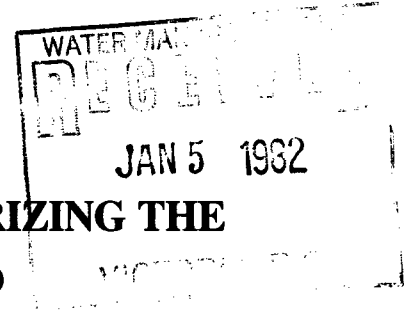

PERMIT UNDER THE WATER ACT AUTHORIZING THE OCCUPATION OF CROWN LAND

Lower Nicola Waterworks District of Box 1762, Merritt, B.C. V0K 2B0

the holder(s) of Conditional/~~Fixed~~ Water Licence(s) 33394
the diversion of water from Guichon Creek

authorizing

is/are hereby

authorized to occupy Crown land by constructing, maintaining, and operating thereon the works authorized under the said water licence and any licences which may be issued in substitution thereof.

- (a) The Crown land which is authorized to be occupied under this permit is a portion of unsurveyed foreshore and land within Kamloops Division of Yale District covered by waters of Guichon Creek,

attached plan.

the location of which is shown approximately on the ~~plan attached to the said water licence~~

- (b) The approximate dimensions of the Crown land authorized to be occupied under this permit are 40 metres in length and 4.5 metres in width, having an area of 0.18 hectare.

- (c) Subject to the payment of royalty, stumpage, and other compensation, and the obtaining of a licence to cut timber as provided under Condition 5, the permittee may cut and remove from the said land any timber, the removal of which is necessary to permit construction and maintenance of the said works.

- (d) The annual rental for this permit is \$ 2.00 , which is subject to review and revision at any time at the discretion of the Crown.

- (e) This permit is appurtenant to the land, mine, or undertaking to which the aforesaid water licence is appurtenant.

- (f) The conditions relative to the rights granted under this permit are printed on the back of this form.

Deputy Minister of Environment

File No. 0159046

Ref. Map 821/2f

W. R. Map 6006A

Date issued: 11th November, 1981 Permit No. 12966

CONDITIONS RELATIVE TO THE RIGHTS GRANTED
UNDER THIS PERMIT


1. This permit is issued under the *Water Act*, and the rights hereby granted are subject at all times to the provisions of that Act and all Acts passed in amendment or substitution thereof and to all regulations from time to time made under any such Act.
2. There is reserved to the Crown the right to grant to other persons permits to occupy the land affected by this permit without compensation to the permittee or his successors in title.
3. In the event of any dispute arising at any time between the permittee and any owner of land adjacent to the land affected by this permit with respect to the area or boundaries of the land so affected, the licensee shall at his own expense, when so directed by the Deputy Minister of Environment, have the said land surveyed by a duly qualified surveyor, and shall likewise file with the Ministry of Environment at Victoria, British Columbia, a plan showing the result of the survey.
4. This permit and the rights granted hereunder are subject always to compliance by the permittee with the terms of his water licence, and if the rights granted under the said licence should at any time be suspended or terminated, the rights granted under this permit are thereupon likewise suspended or terminated.
5. The amount of stumpage, royalty, and (or) compensation payable to the Crown by the permittee in respect of trees, including merchantable or young growth, cut, removed, damaged, or destroyed by the permittee, shall be the sum or sums fixed by the Forest Service of the Province of British Columbia. Prior to the cutting, destruction, or flooding of any timber, the permittee must apply for and obtain a licence to cut timber from the District Forester.



NICOLA WATER DISTRICT
KAMLOOPS DIVISION OF YALE DISTRICT

Plan
F
1107

Scale: 1:1000

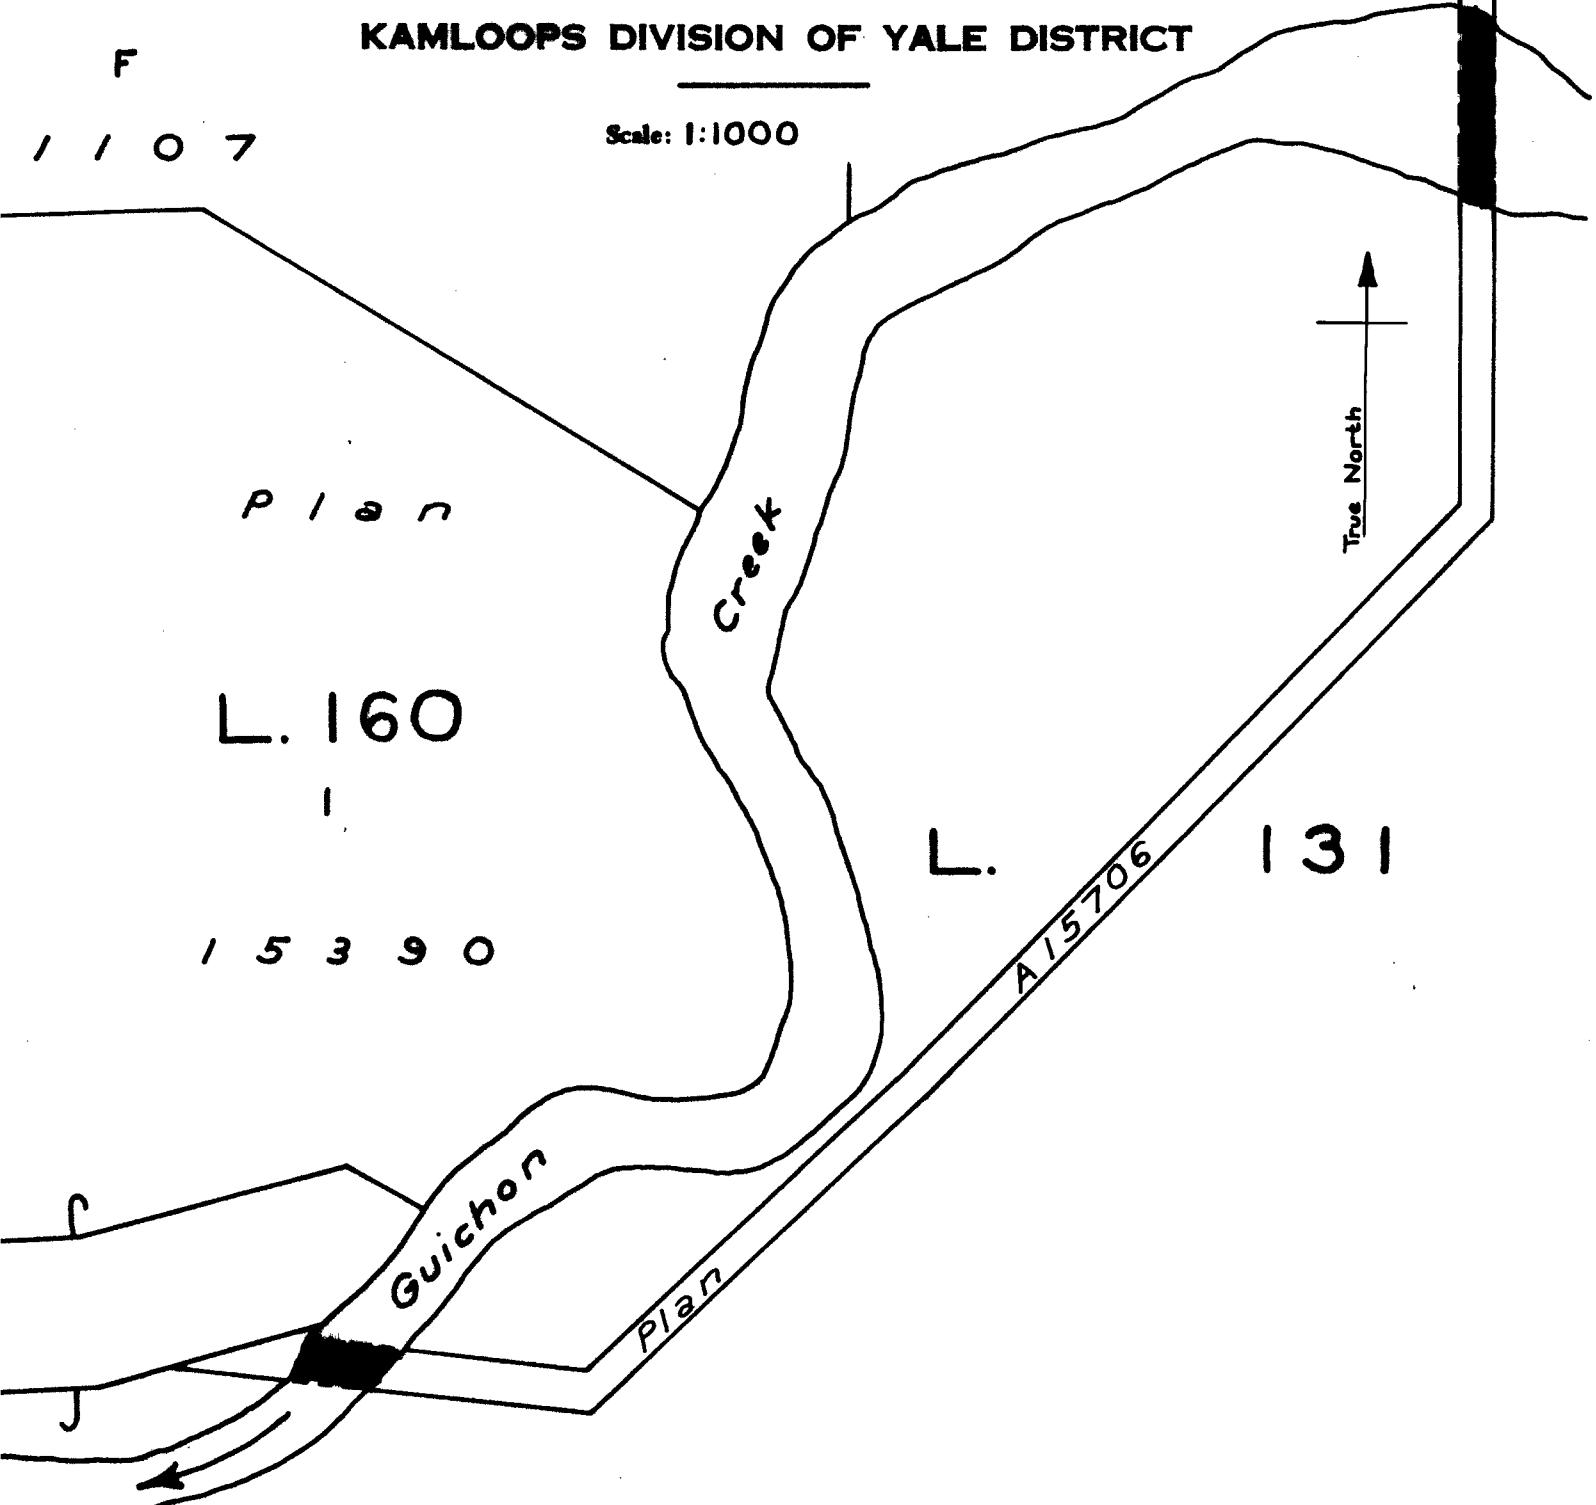

Plan
L. 160
15390

L. 131
A15706

Guichon

Plan

LEGEND

W.R. Map 6006^
Right of Way [shaded area]

Signature: *Joe Dewell*

Date: 20th Nov. 1981
R/W Plat for CL. 33394
File 0159046
R/W Permit No. 12966

Lower Nicola Precinct